


Framkvæmdarsvæði

S:\Maunvirkni\643_Strandavegur\643-06_Veidileysuhals\04_Ferðunum\Teikningar\643-06_for_705_2202_08.dgn



Landmælingar: Vegagerðin
Hnitakerfi: ISN93 Hæðarkerfi: Landshæðarnet
Loftmyndataka og myndmæling: Loftmyndir ehf.
Flughæð: 3000m Mós kvæstæró: 10x10m
Kortageró: Vegagerðin

 Vegagerðin		Strandavegur (643-06)		Dags: 21.09.2022	
Mælikvarð: 1:100,000		Höfundur: KKH/FG/MOA		Útbodnr.: -	
		Töknad: -		Vegrn.: 643-06	
		Yfirfaró: -		Hönnunarslg: for	
Bláðæð: A3		Samþykkt: -		Teikn. nr.: B-01	
		St. 0 - 11800		Útg. A	




S:\Mannvirki\643_Strandavegur\643-06_Veiðileysuháls\04_Ferðumun\Teikningar\643-06_for_705_2202_08.dgn


Landmælingar: Vegagerðin
 Hnitakerfi: ISN93 Hæðarkerfi: Landshæðarínet
 Loftmynddata og myndmæling: Loftmyndir ehf.
 Flughæð: 3000m Móskaustæró: 10x10m.
 Kortageró: Vegagerðin

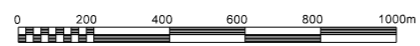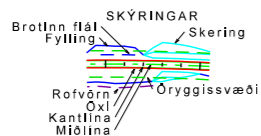

		Strandavegur (643-06)		Dags: 21.09.2022
Mælikvarði: 1:20,000	Hanna: KK/HFG/MOA	yfir Veidileysuháls		Unbóðin: -
Tekniá: -	Yfirfaró: -	Yfirlitsmynd		Vegnr: 643-06
Bláðstæró: A3	Samþykkt: -	St. 0 - 11800		Hönnunartíð: for
				Tekn. nr.: B-02
				Útg. A

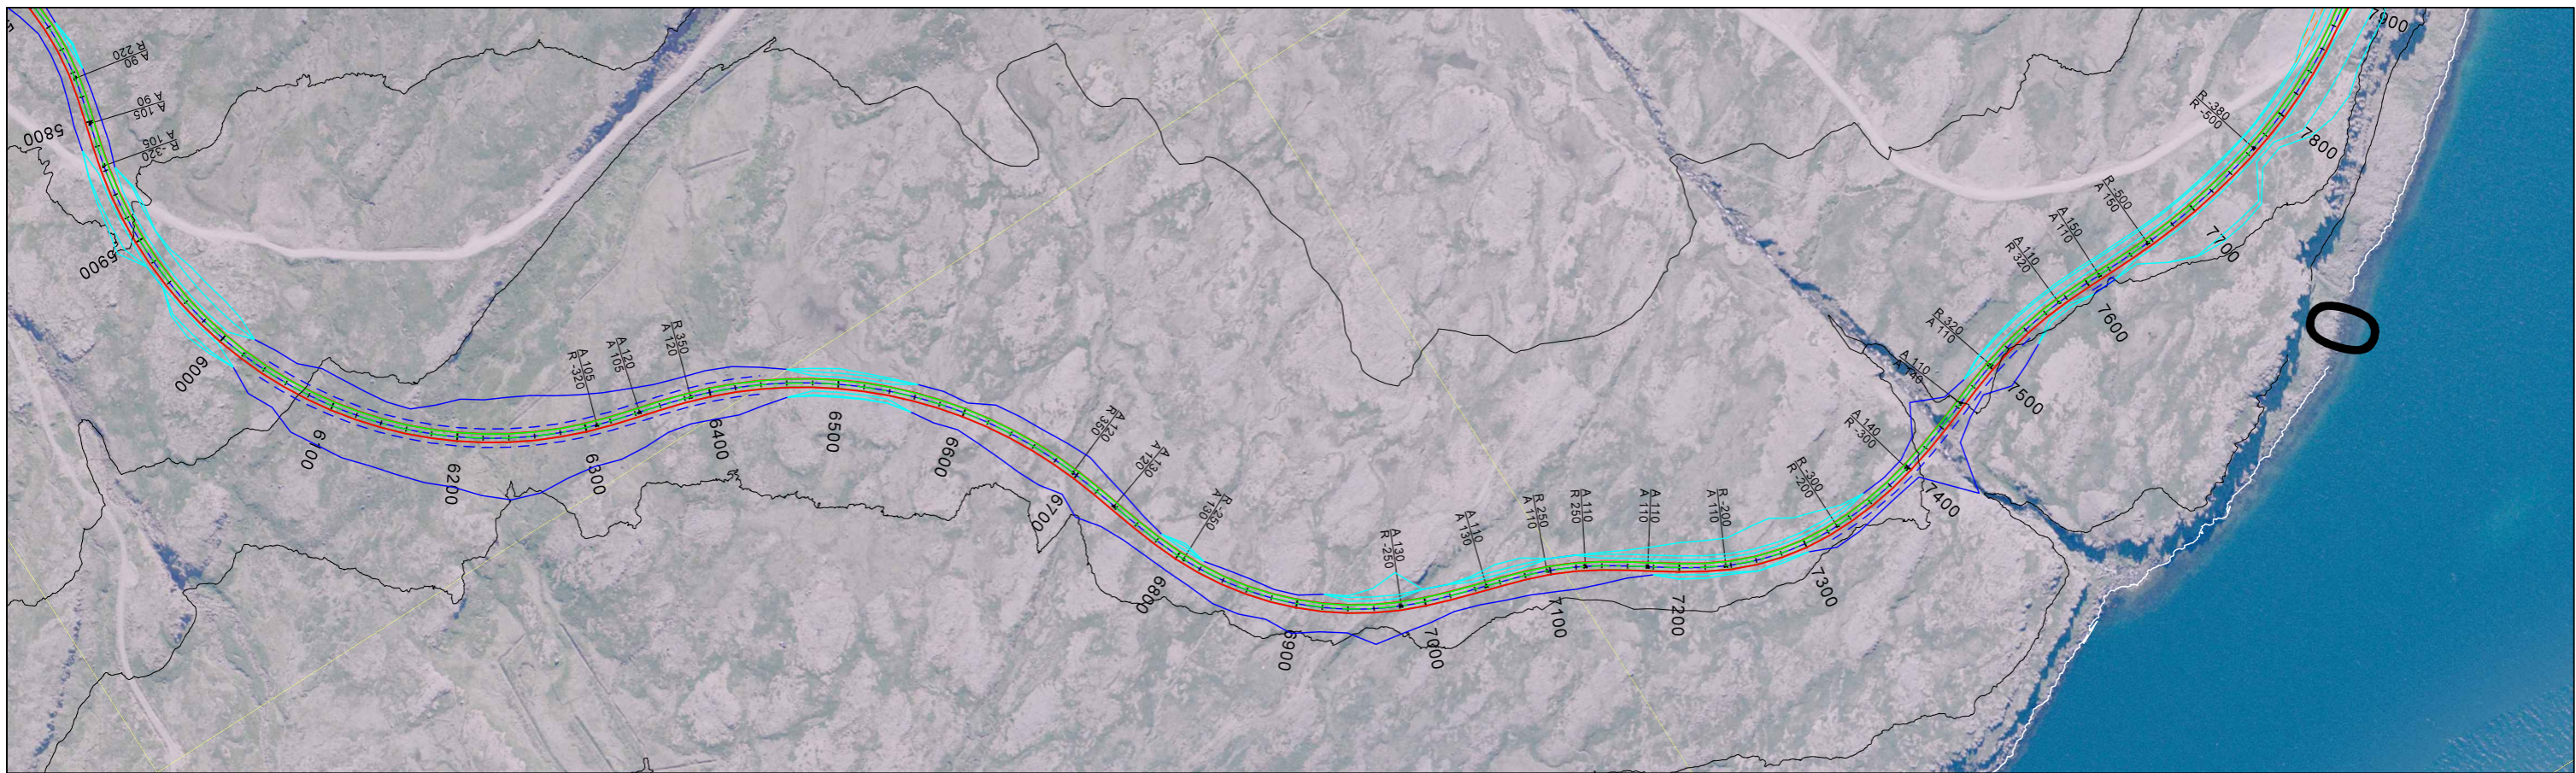

705

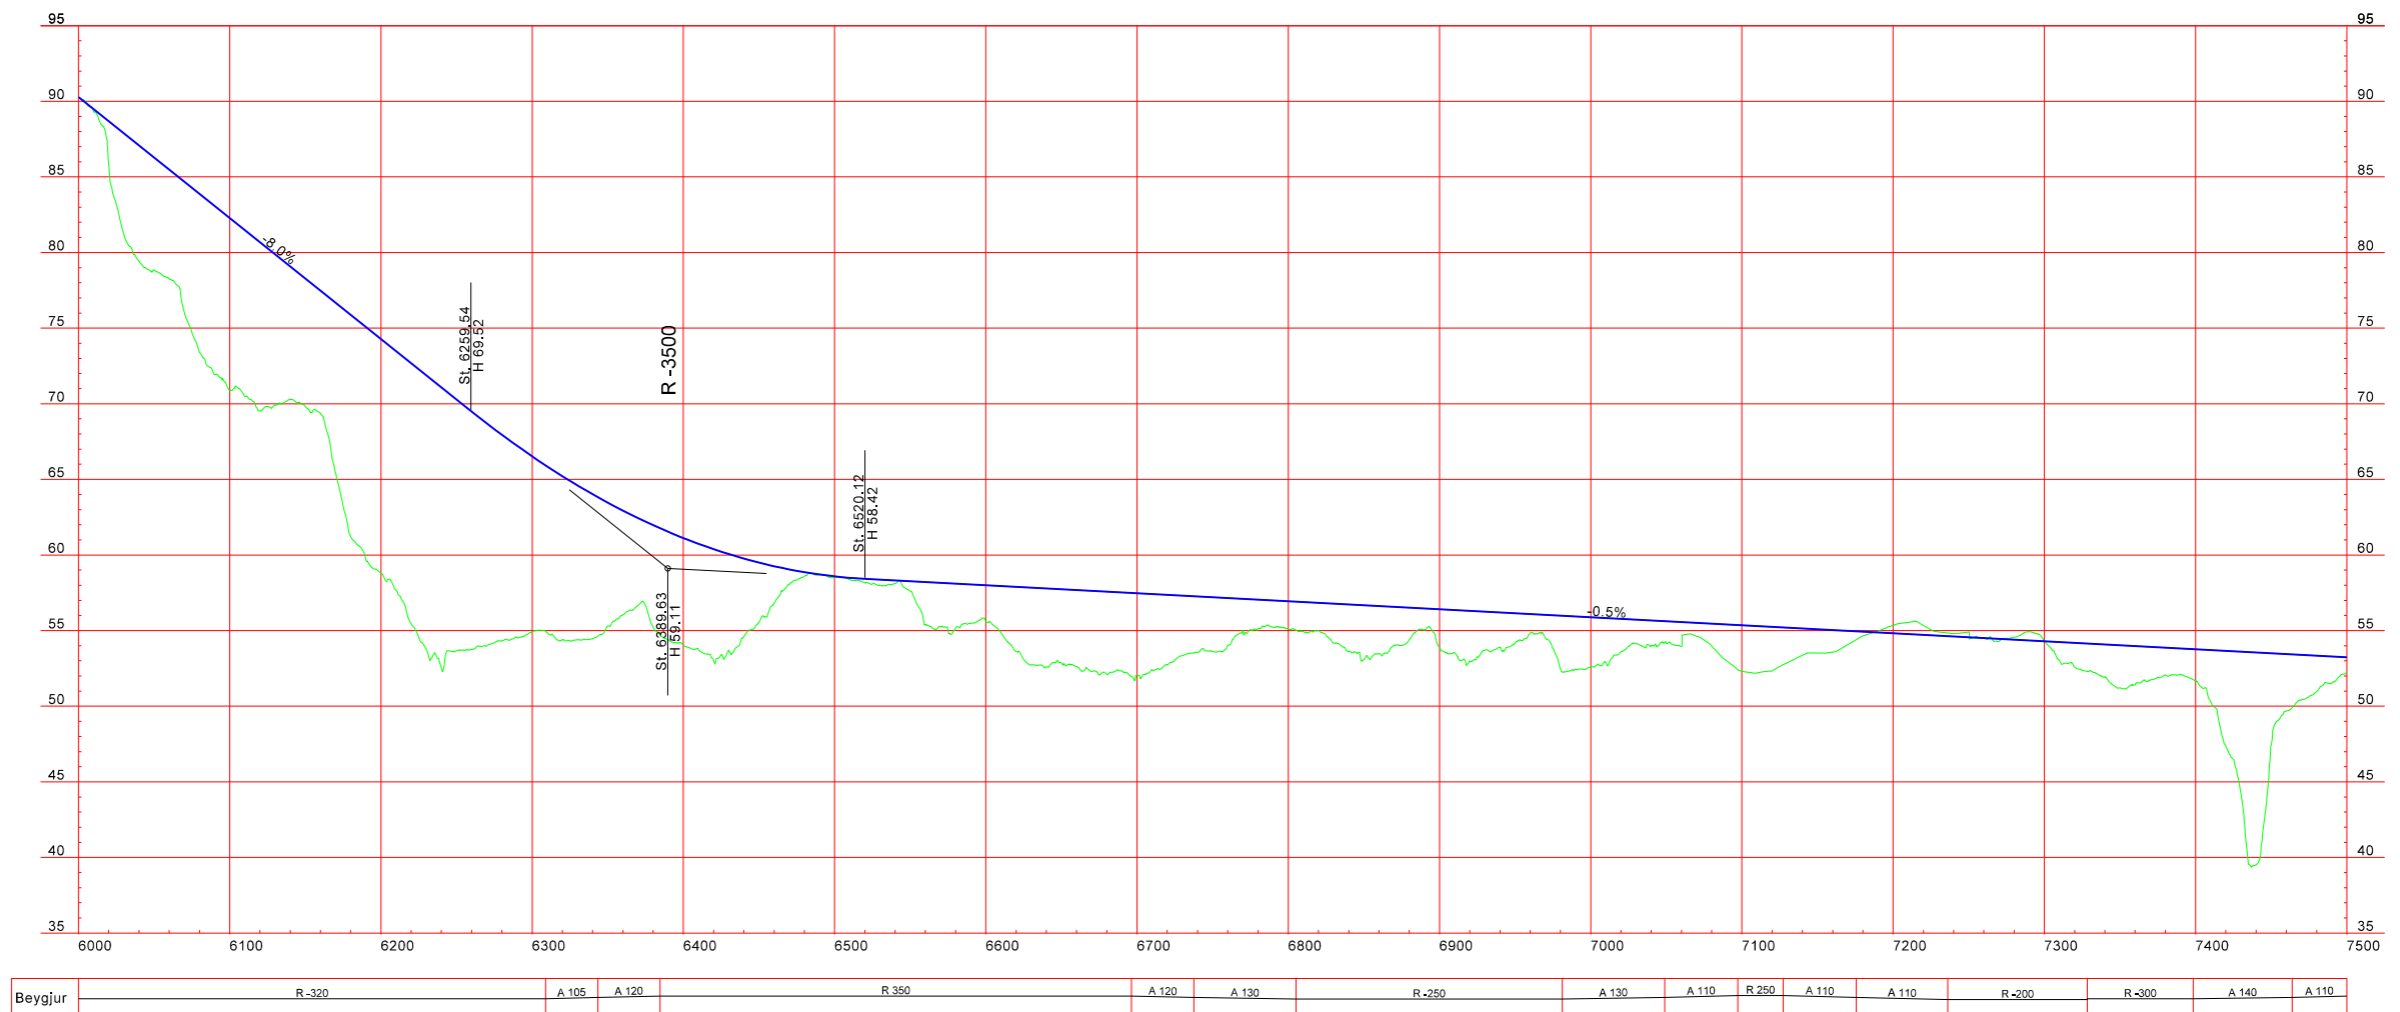

Beygjur	R-320	A 105	A 120	R 350	A 120	A 130	R-250	A 130	A 110	R 250	A 110	A 110	R-200	R-300	A 140	A 110
---------	-------	-------	-------	-------	-------	-------	-------	-------	-------	-------	-------	-------	-------	-------	-------	-------

S:\Mannvirki\643_Strandavegur\643-06_Veidileysuhals\04_Fordomun\Tekningar\643-06_for_705_2202_08.dgn


Landmælingar: Vegagerðin
 Hnitakerfi: ISN93 Hæðarkerfi: Landshæðarnet
 Loftmyndataka og myndmæling: Loftmyndir ehf.
 Flughæð: 3000m Móskaustæró: 10x10m.
 Kortageró: Vegagerðin




Vegagerðin	
Mælikvarði 1:4.000	Hannsókn KK/HFG/MOA
	Tekinad MÓA
	Vitrarió -
Blástaeró A3	Samþykkt -

Strandavegur (643-06) yfir Veidileysuháls	
Grunnmynd/Langsníð	
St. 6500-7500	


Dags.	
Útbodsnr.	-
Vegrn.	643-06
Hönnunartíð	for
Tekn. nr.	Ulg.
D-07	A

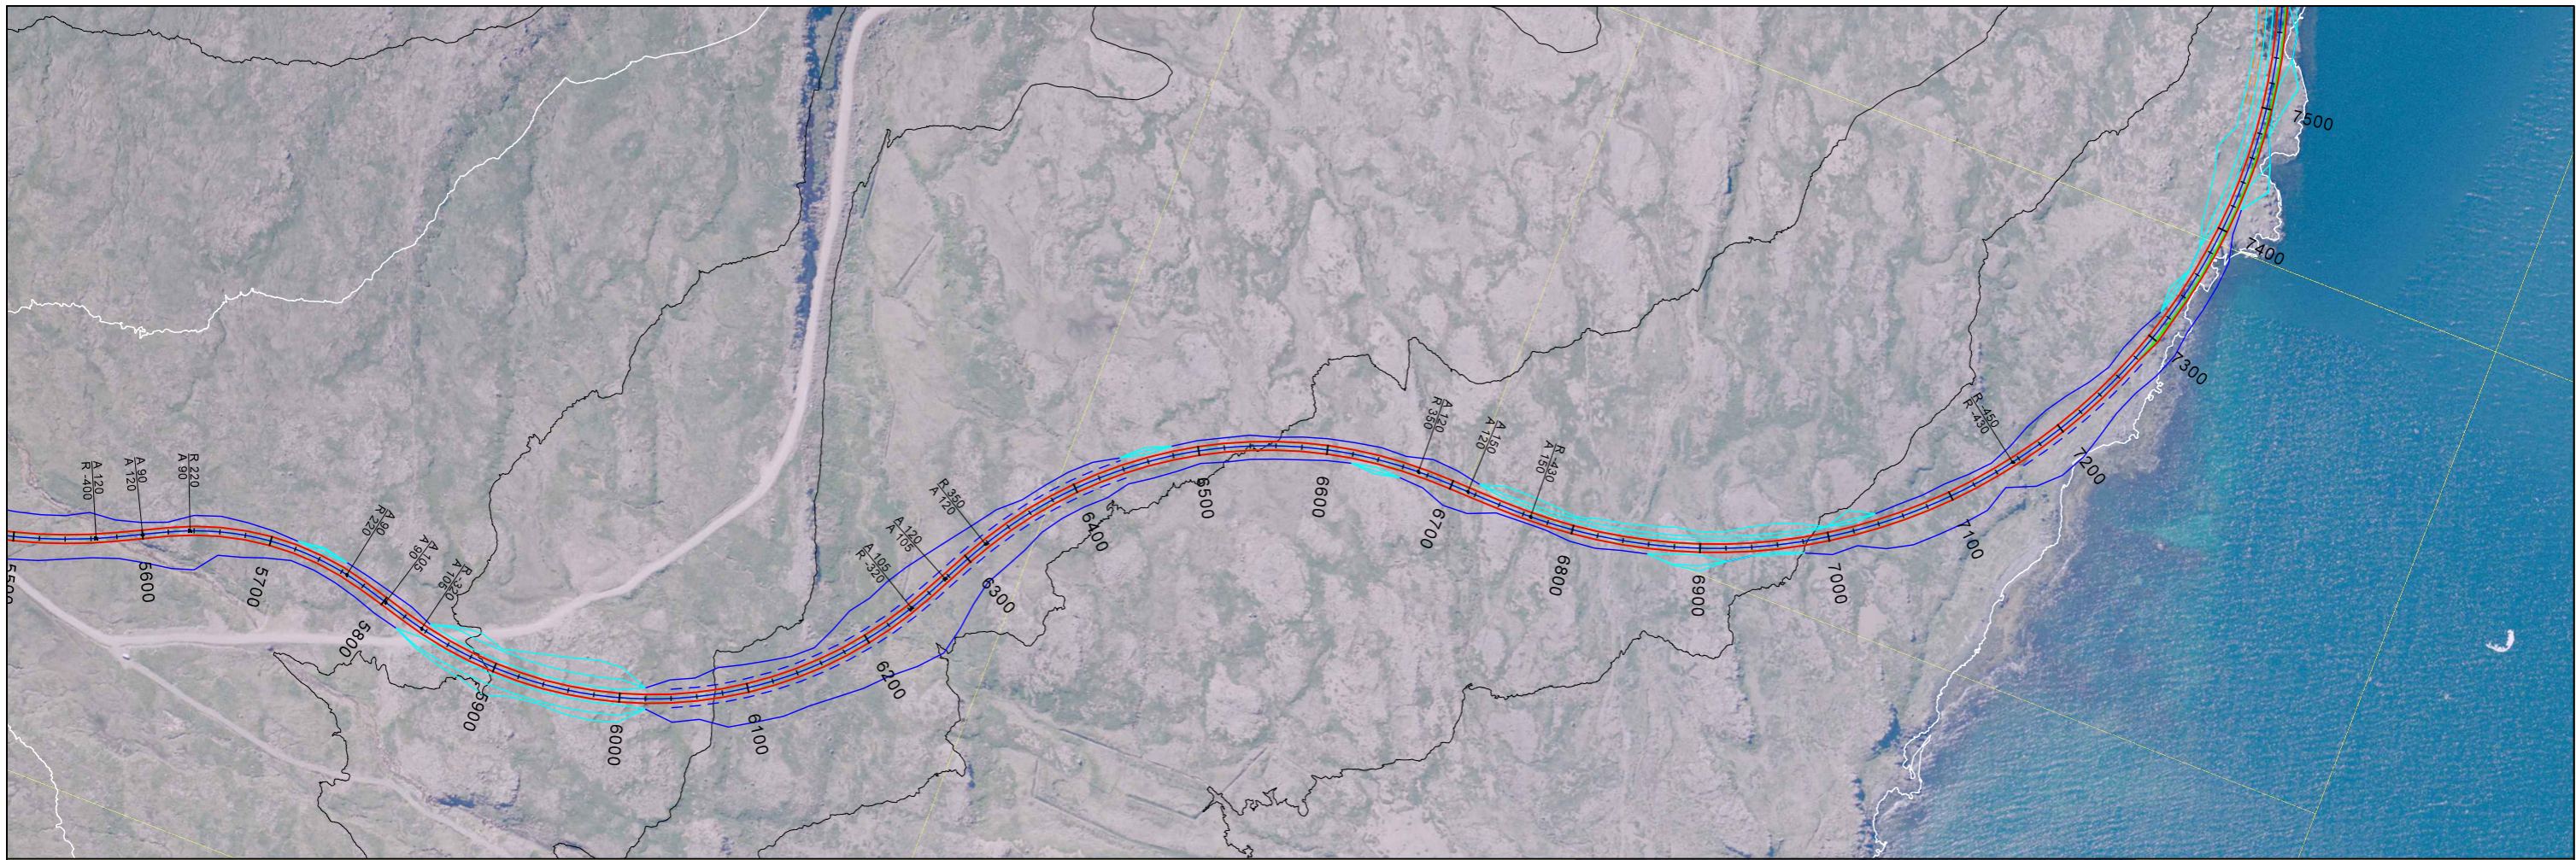

643-710


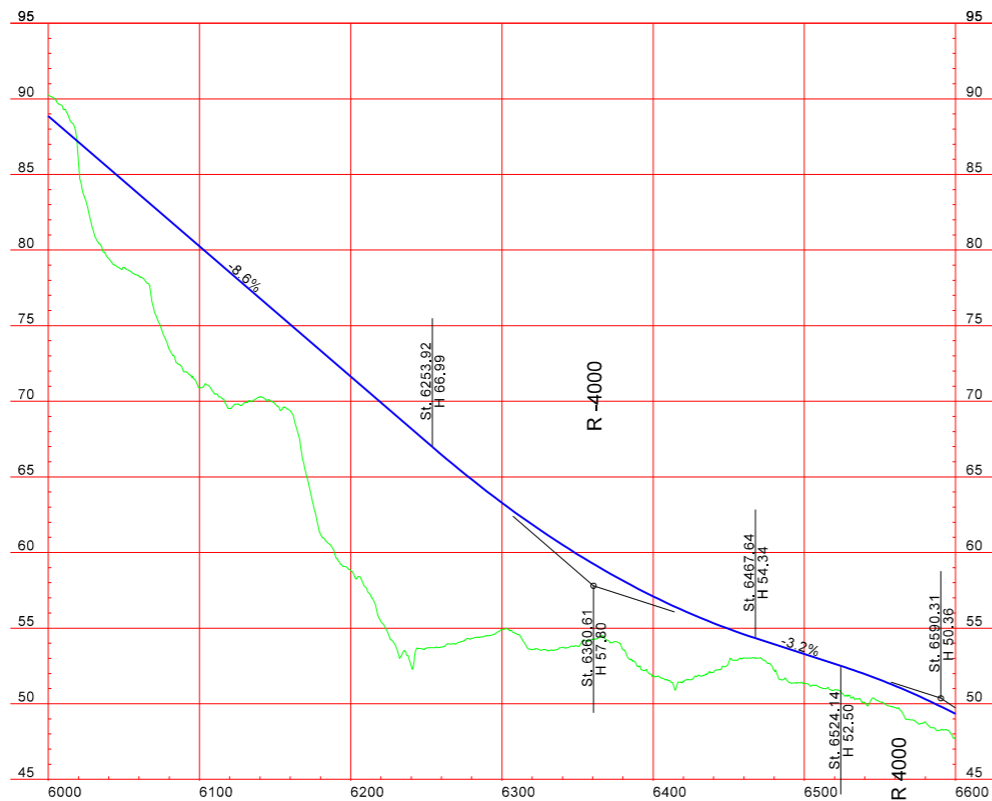


643-710

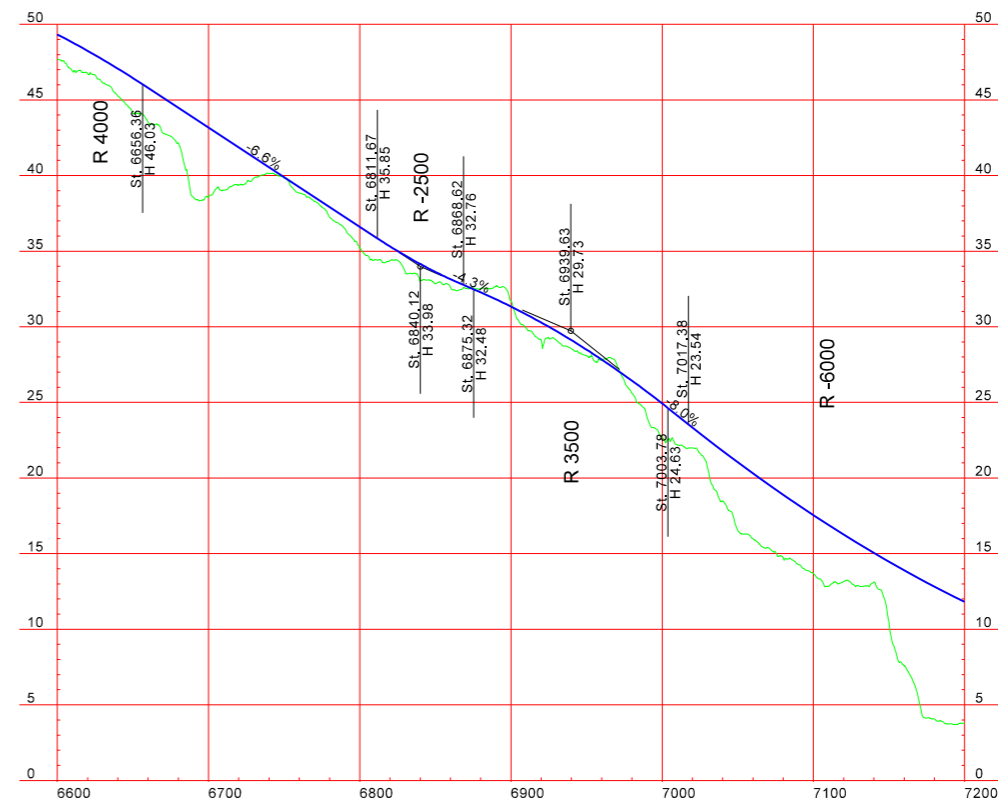

S:\Mannvirki\643_Strandavegur\643-06_Veidlleysuhals\04_Fornmun\Teikningar\643-06_for_705_2202_08.dgn








Landmælingar: Vegagerðin
 Hnitakerfi: ISN93 Hæðarkerfi: Landshæðarnet
 Loftmyndataka og myndmæling: Loftmyndir ehf.
 Flughæð: 3000m Móskaustæró: 10x10m.
 Kortageró: Vegagerðin

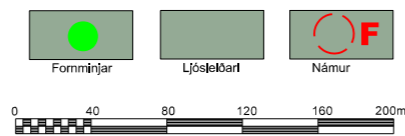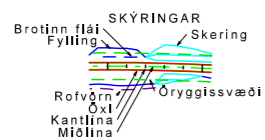











Vegagerðin	
Mælikvarði	Hanna KKHFG/MOA
1:4,000	Tekniáð
	Yfirráð
Blástaðir	A3 Samþykkt

Strandavegur (643-06)
 yfir Veidlleysuháls
 Grunnmynd/Langsníð
 St. 0 - 1500









Dags.	26.01.2022
Unbóðnr.	-
Vegr.	643-06
Hönnunartlg	for
Teikn. nr.	D-01
Útg.	A

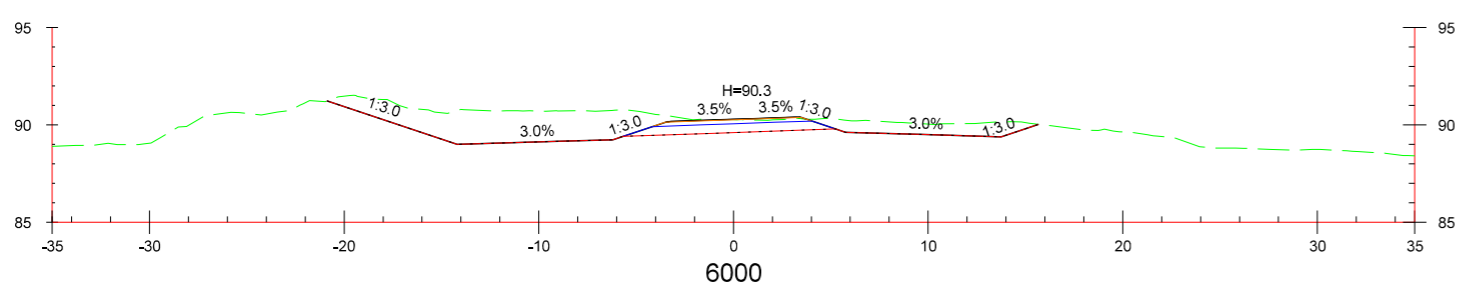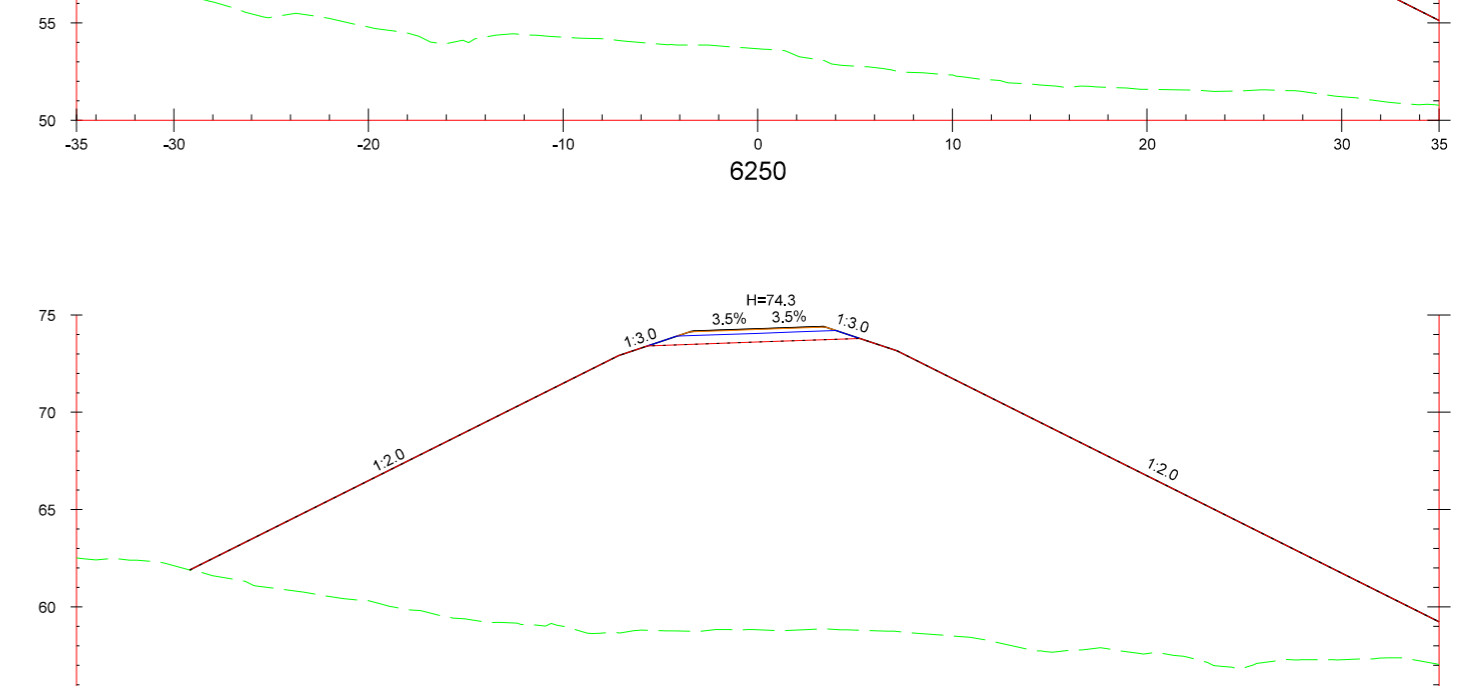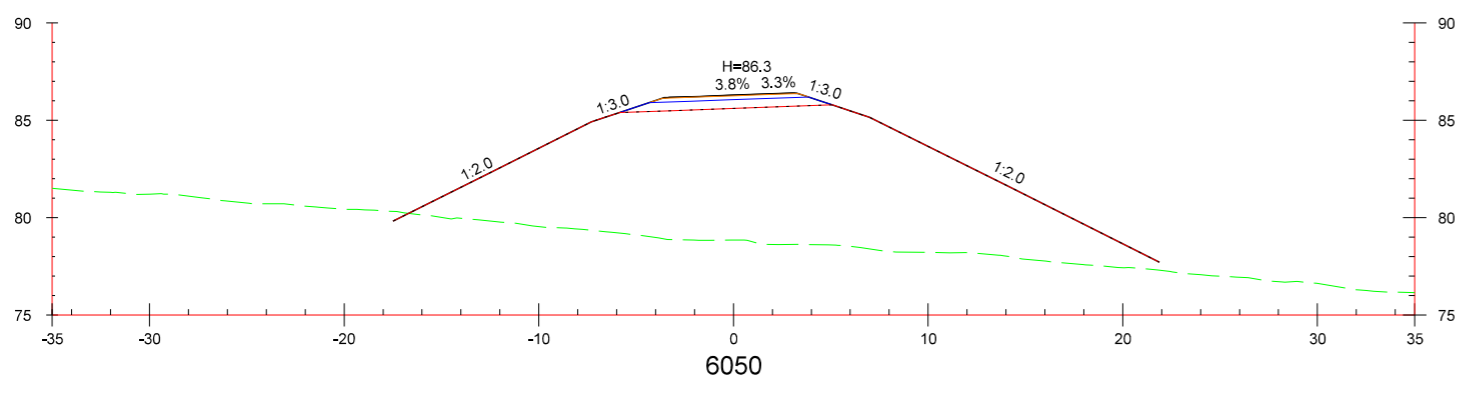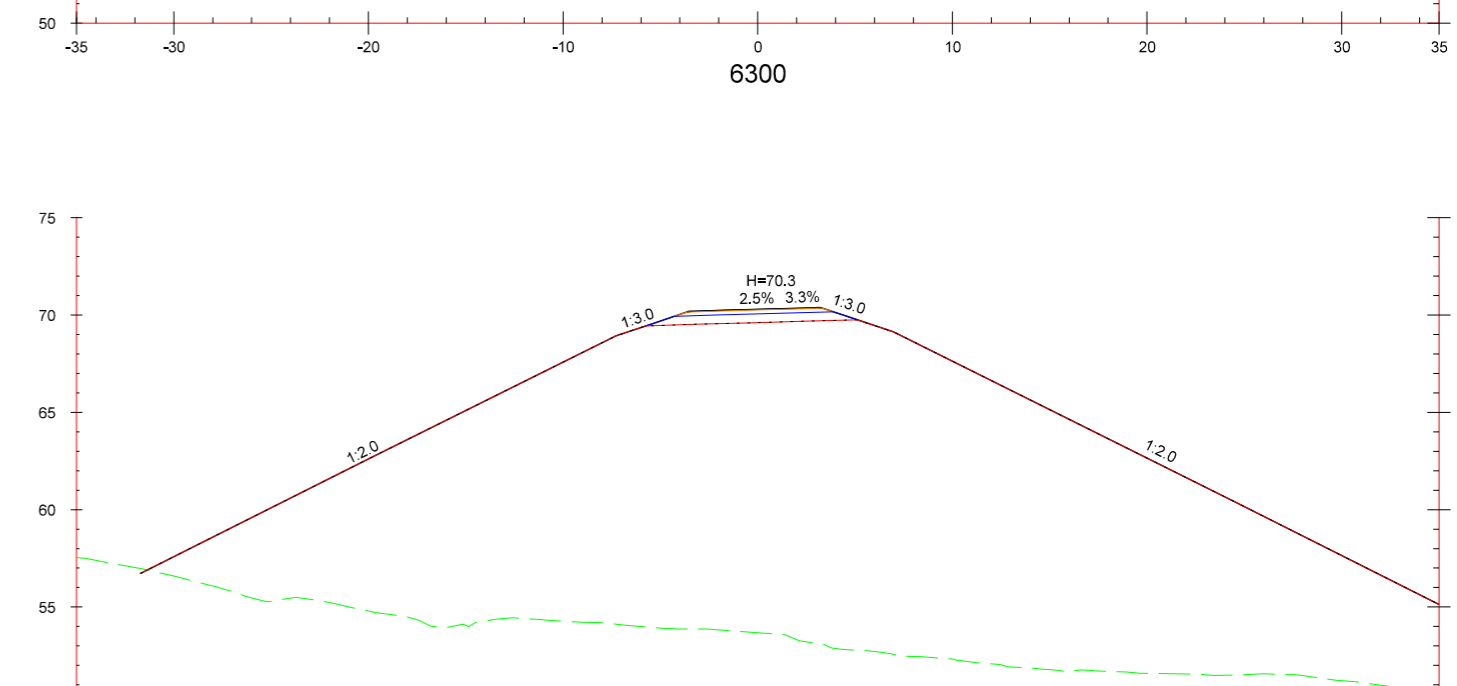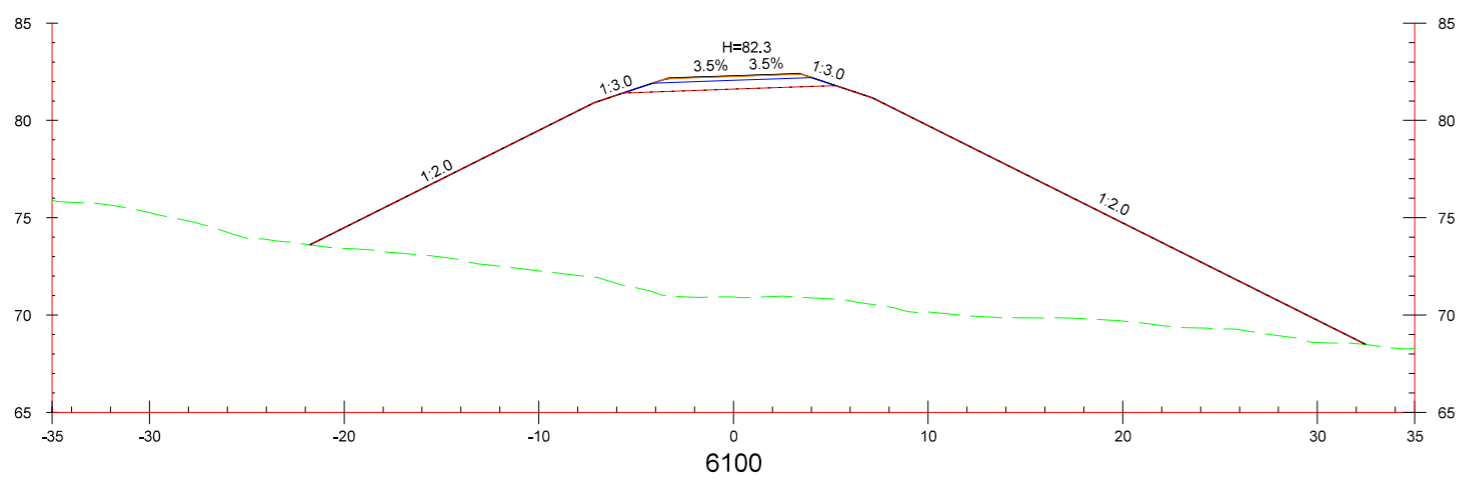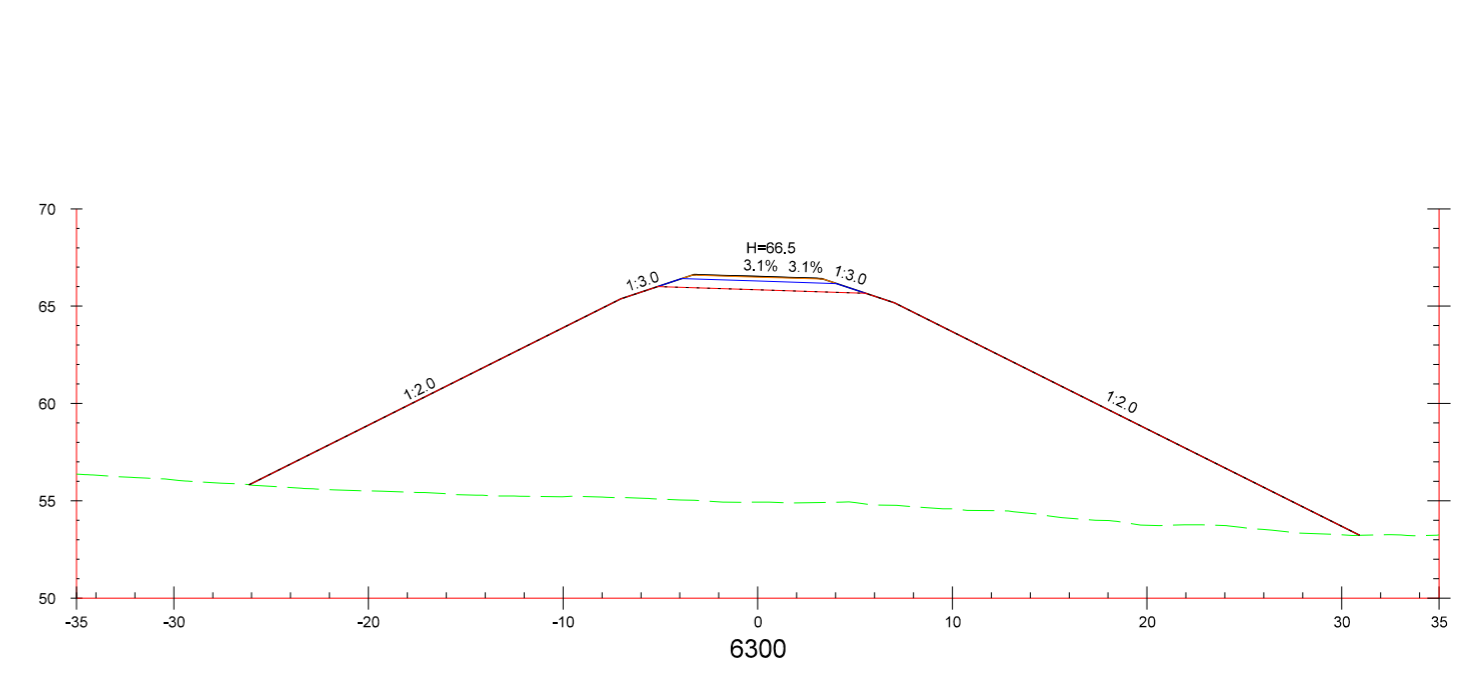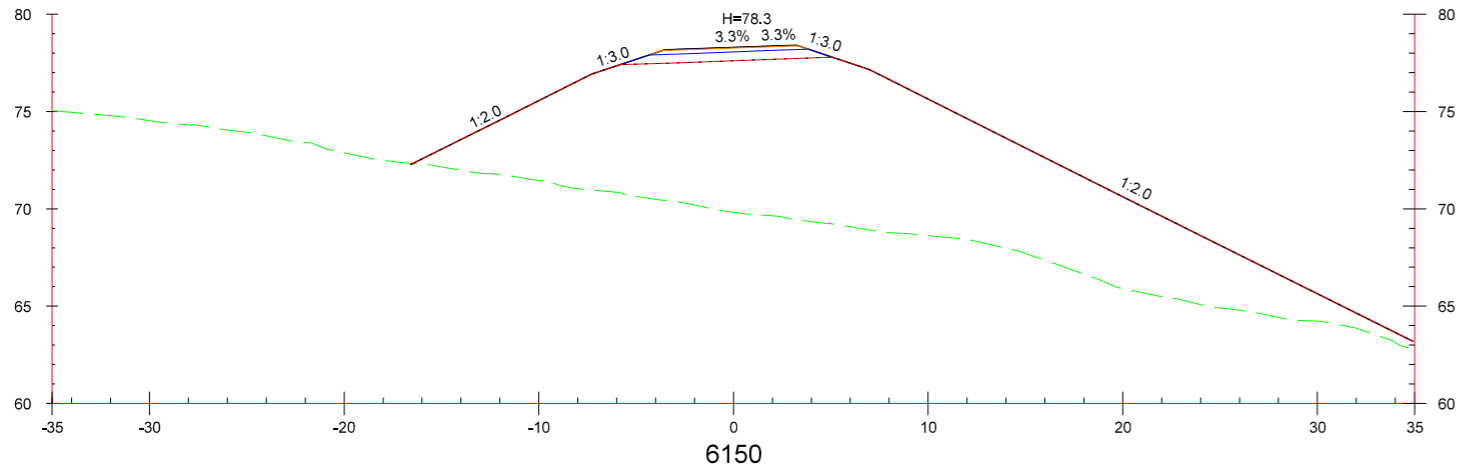








ST. 6000 - 6300

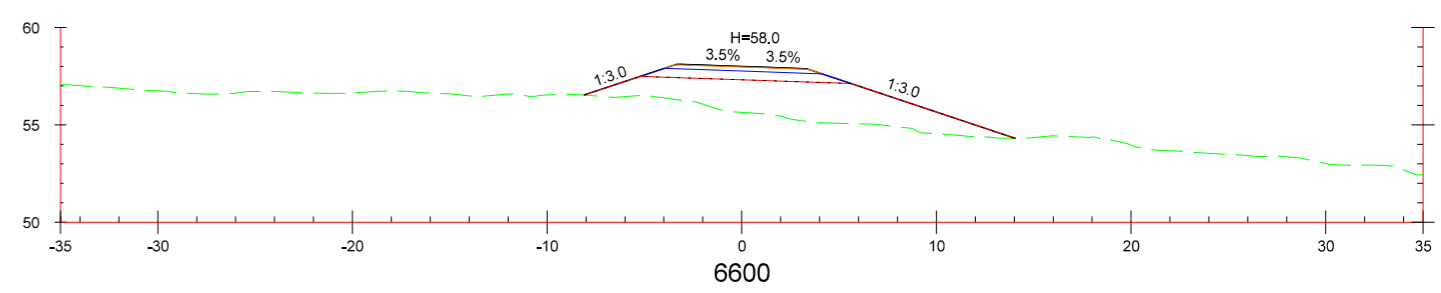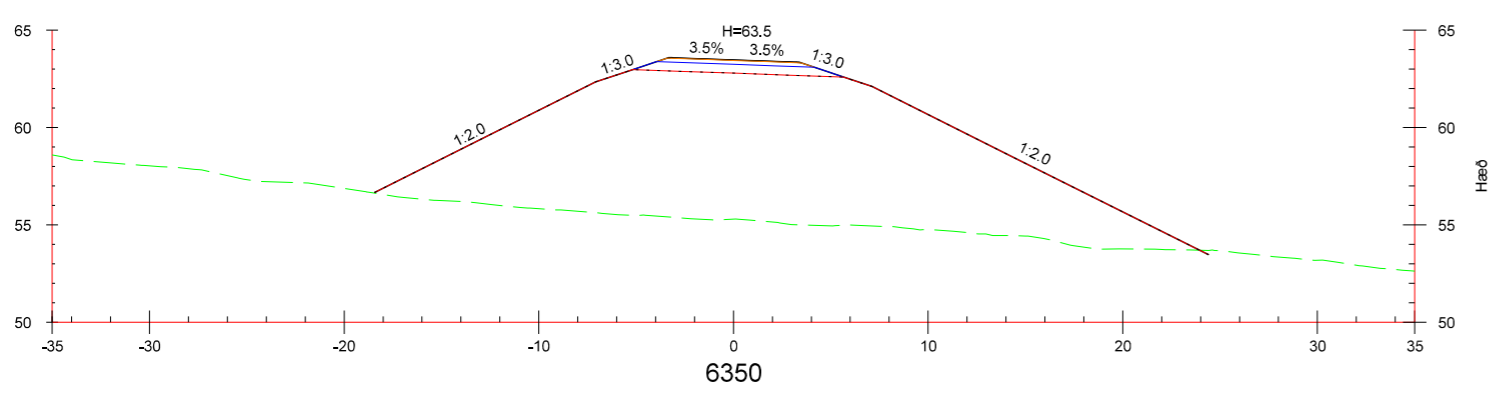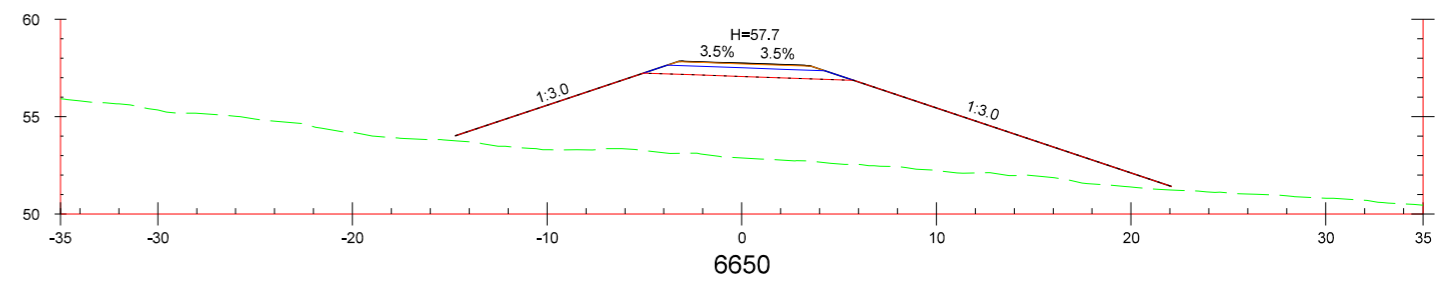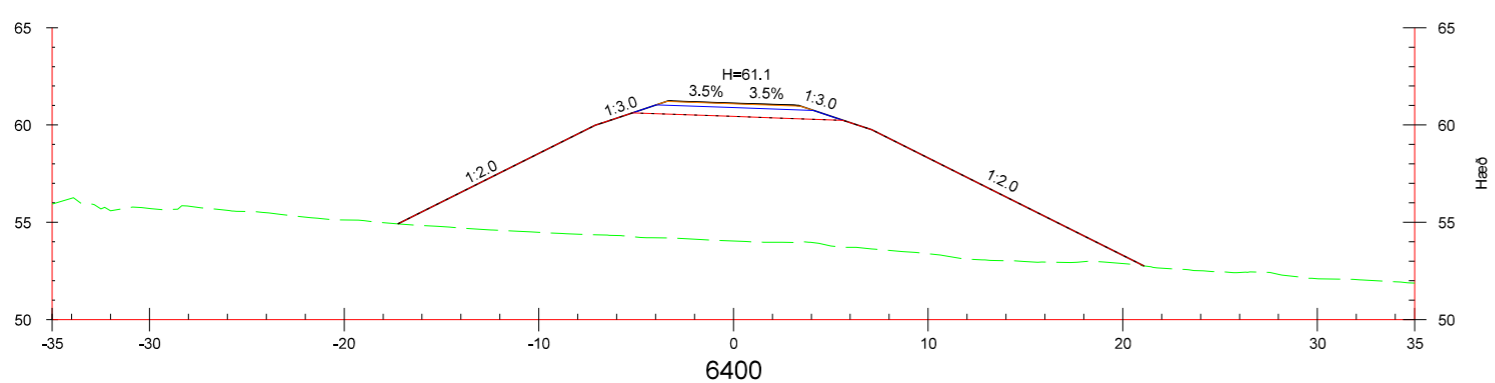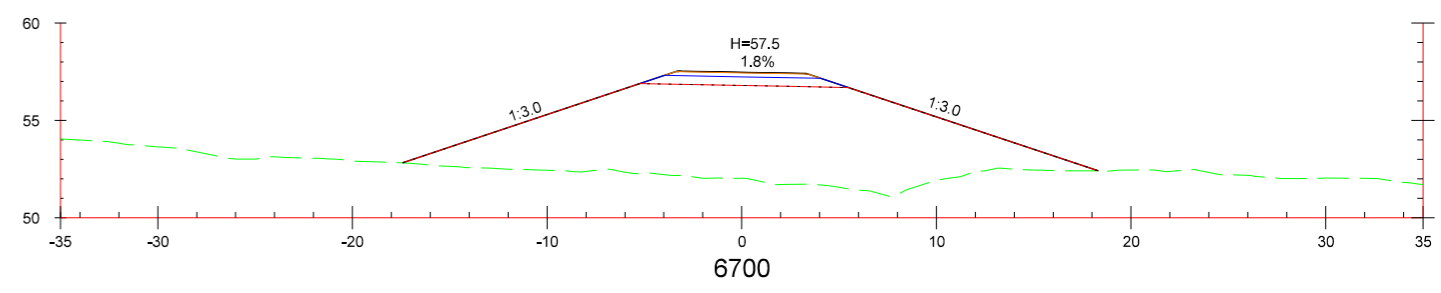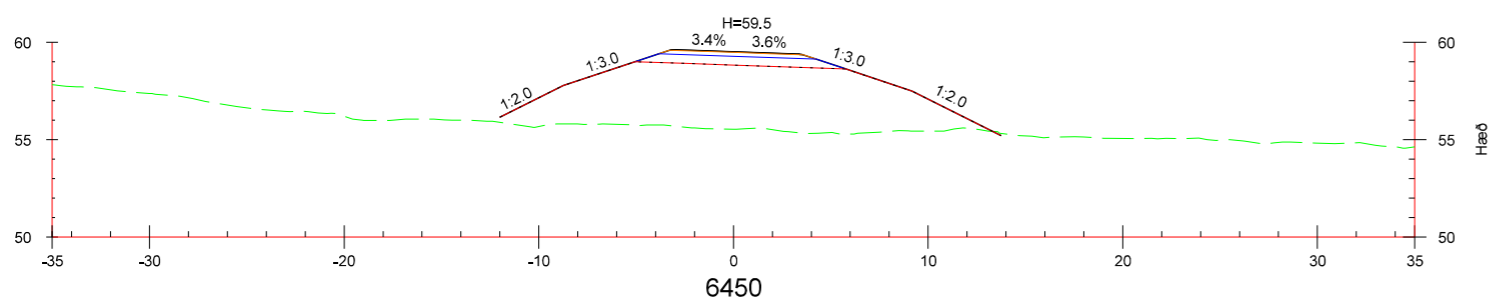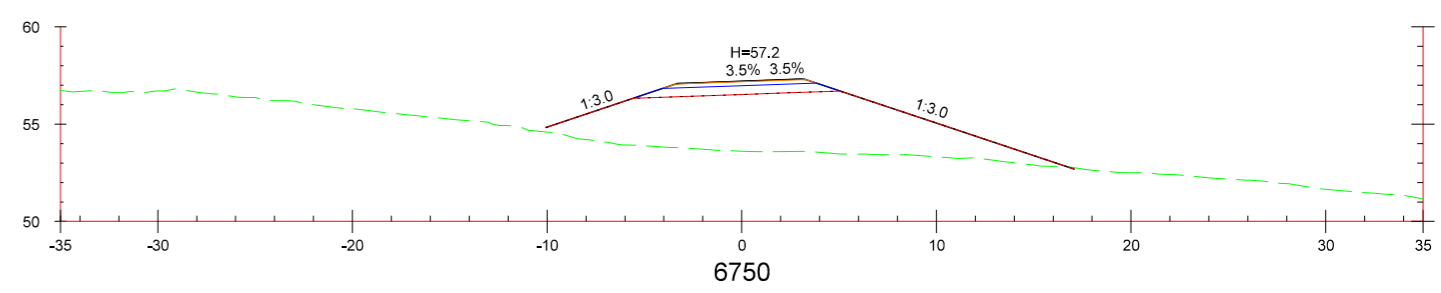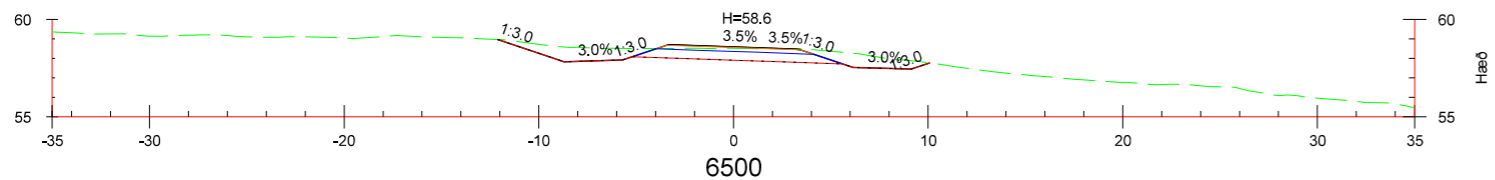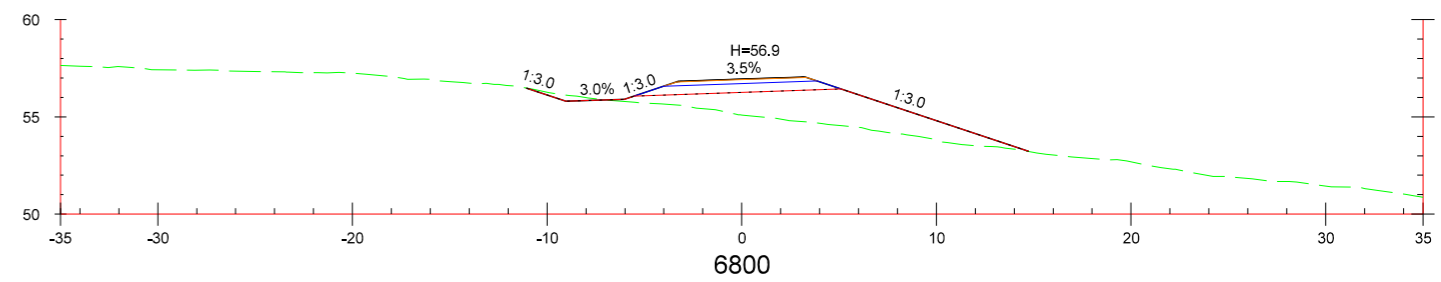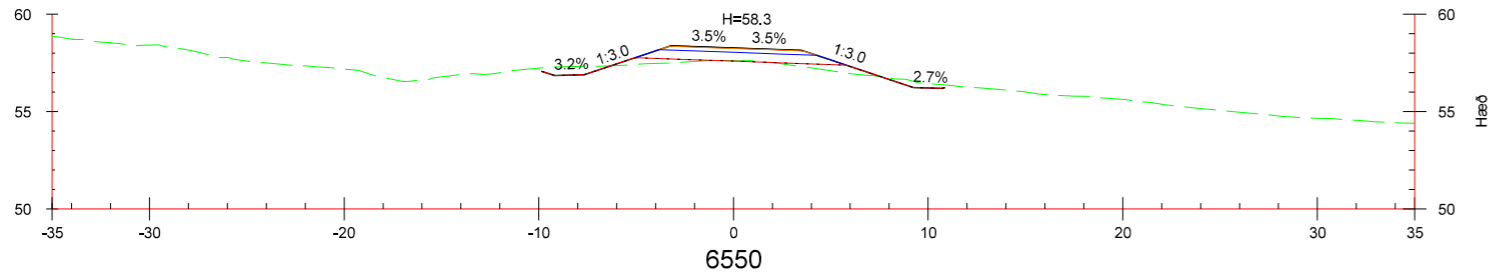








ST. 6350 - 6800

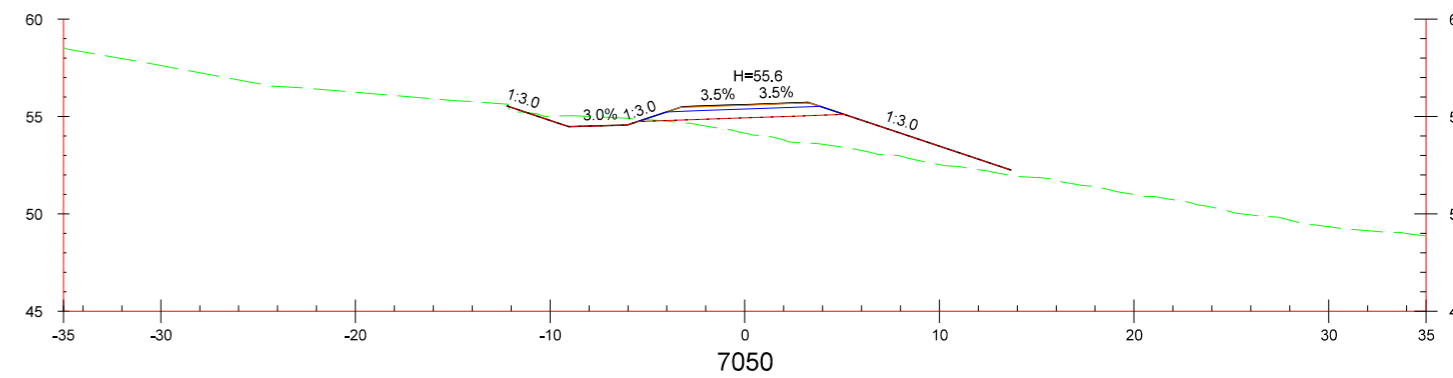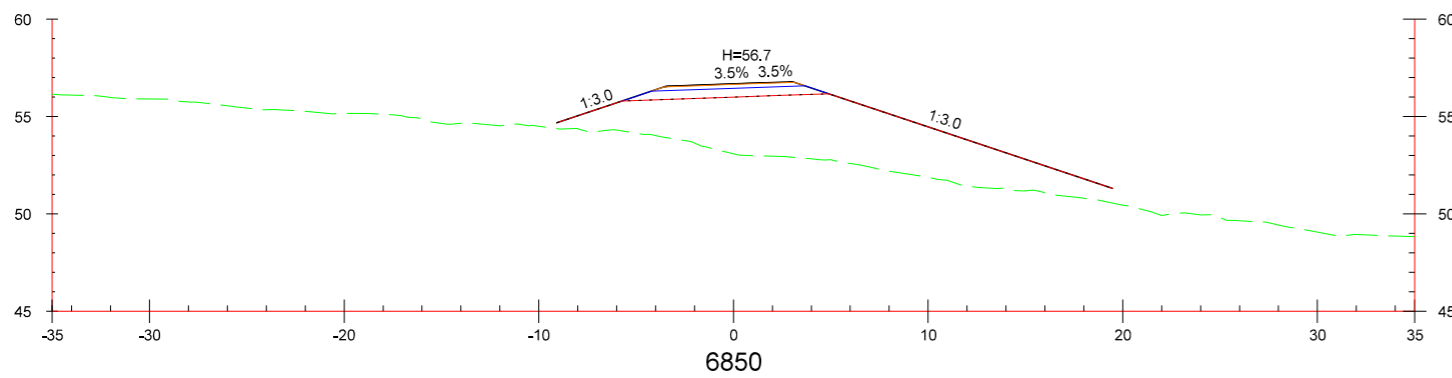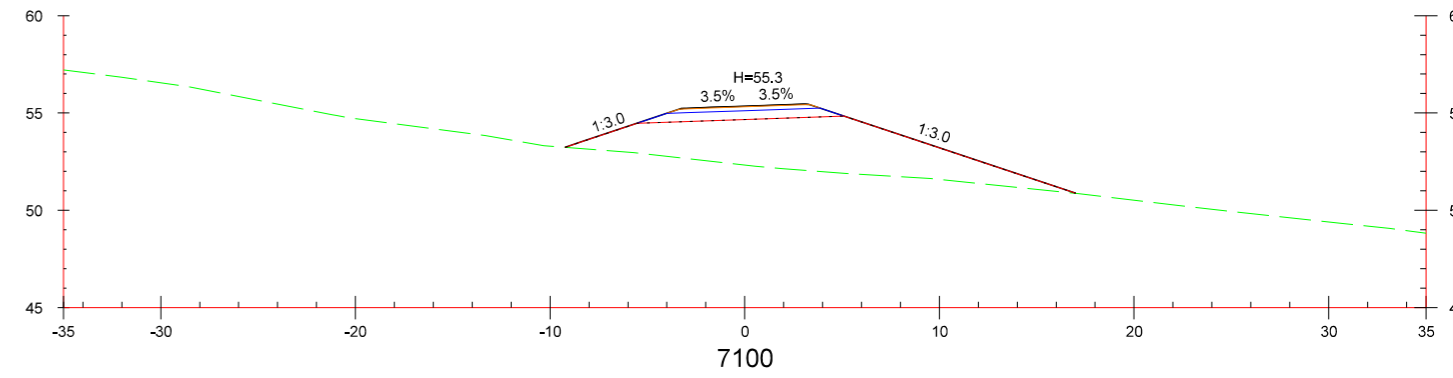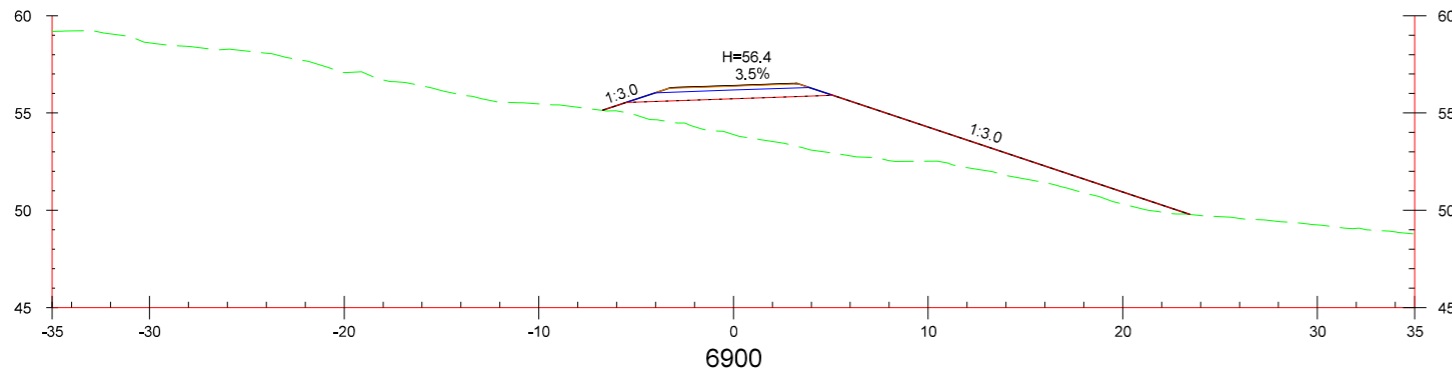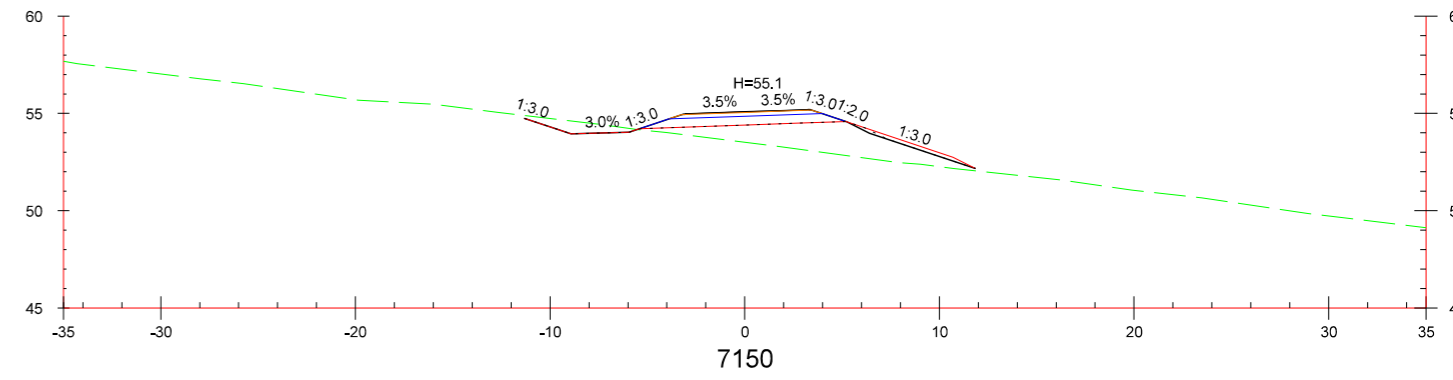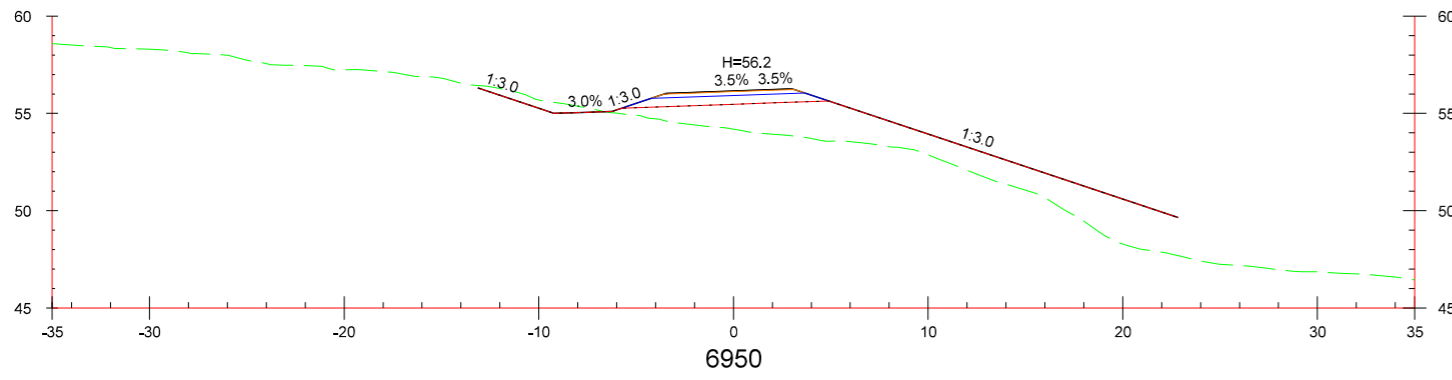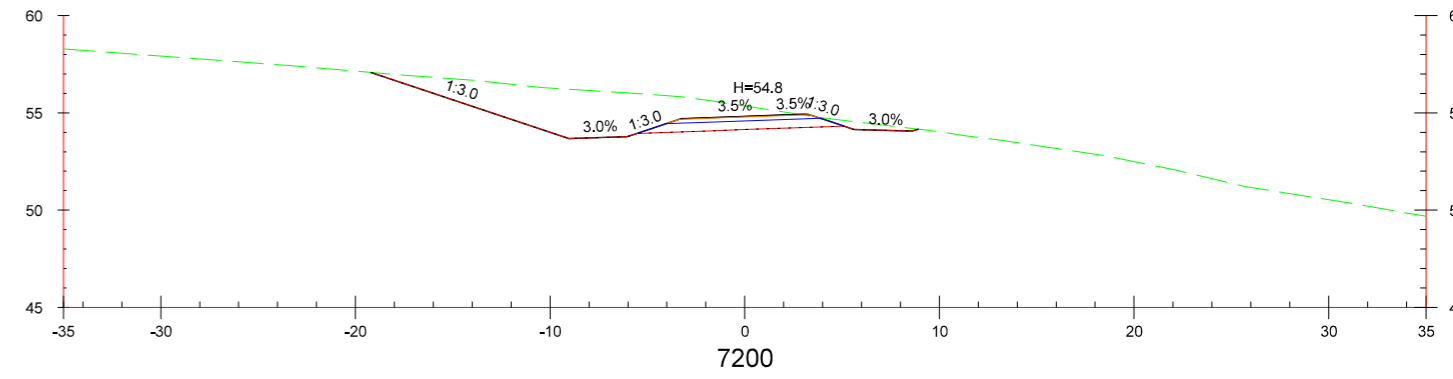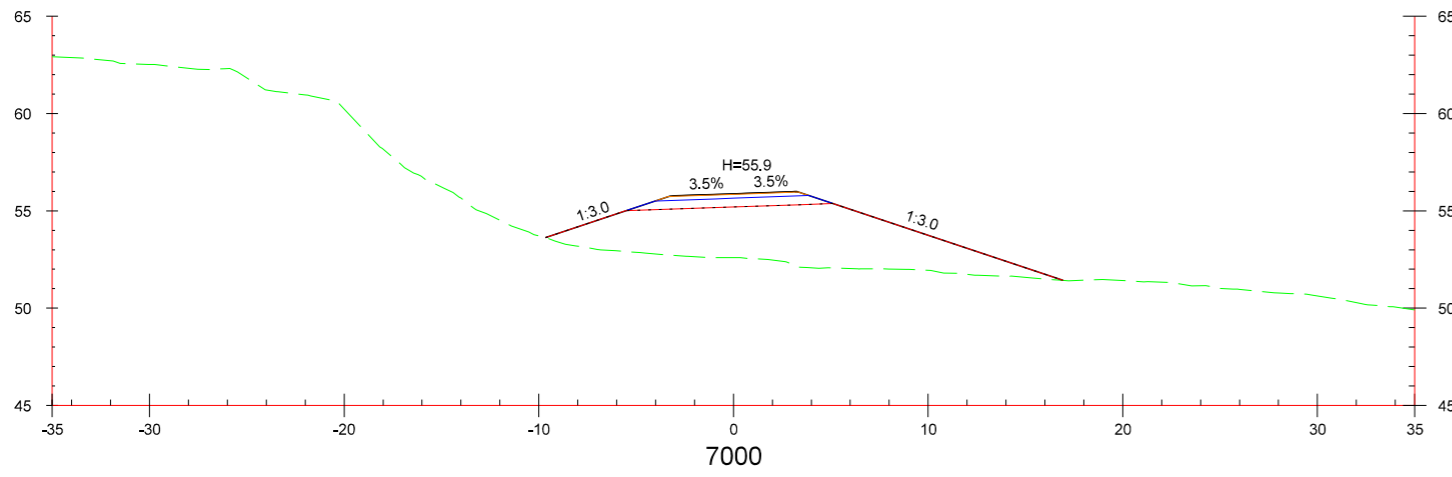





ST. 6850 - 7200

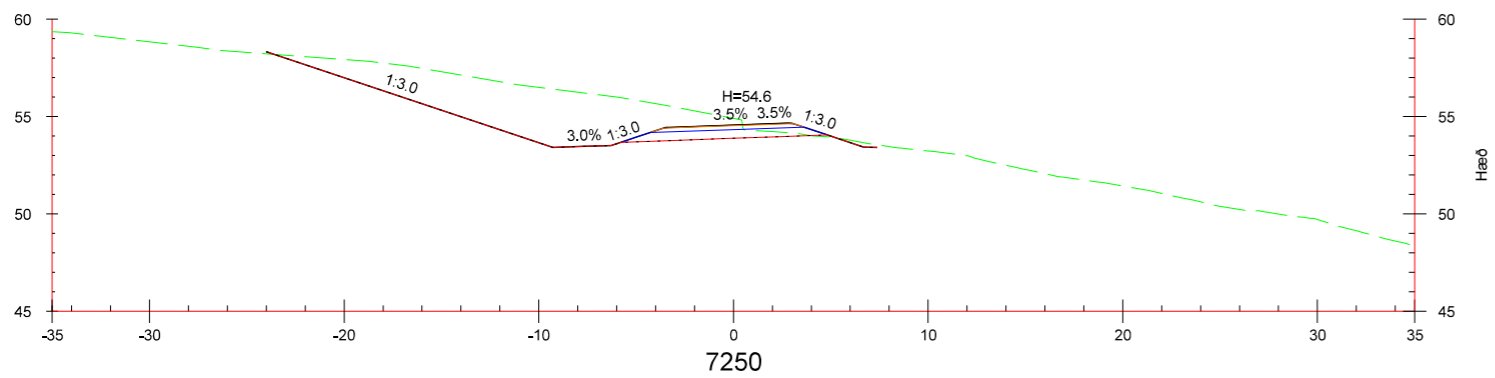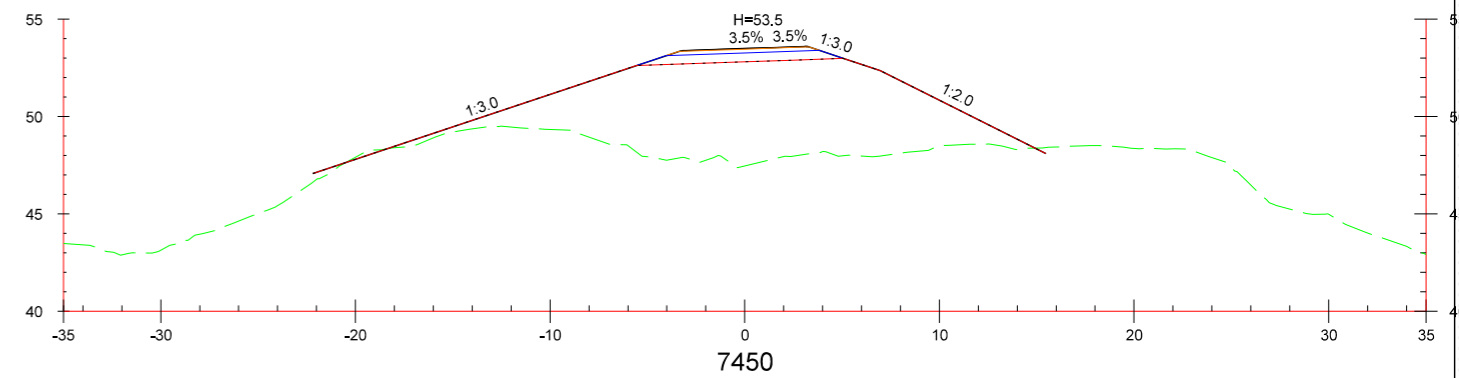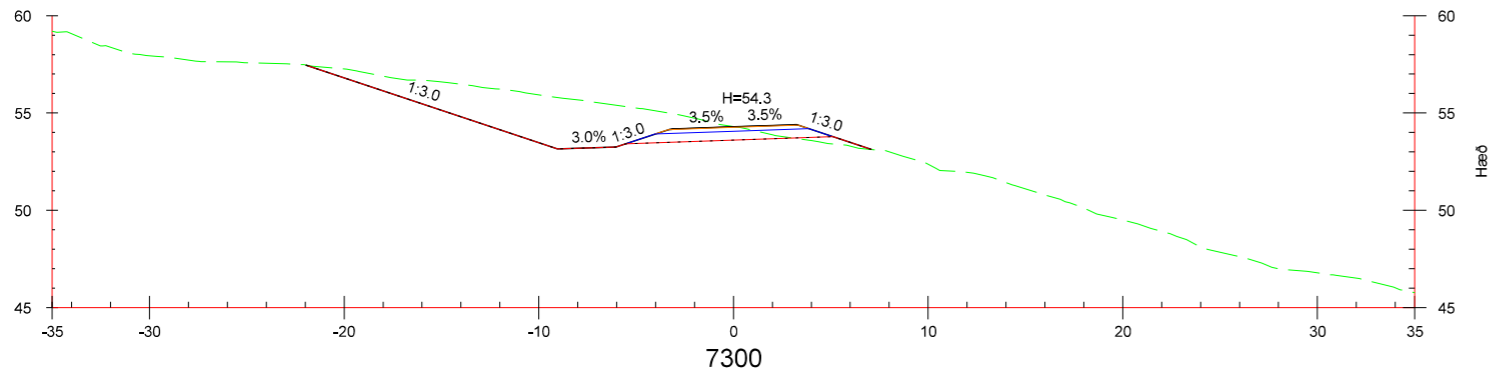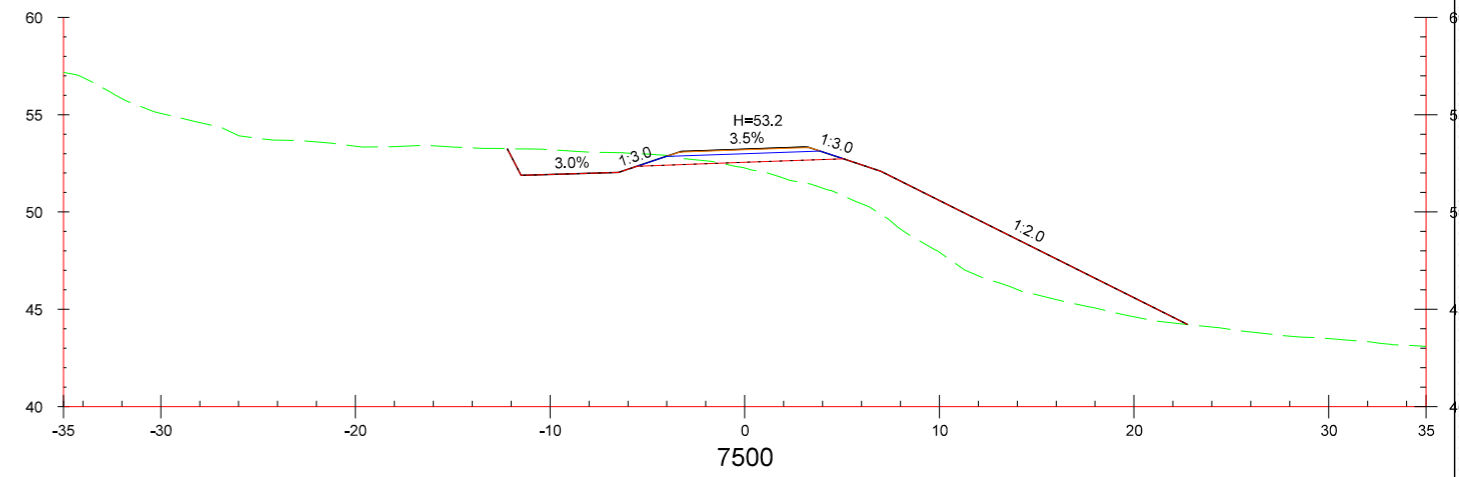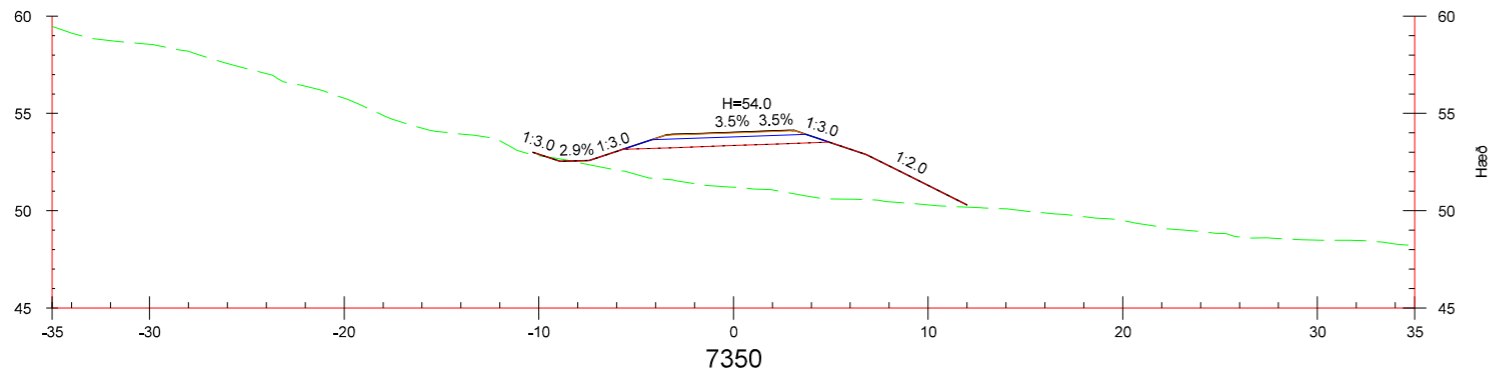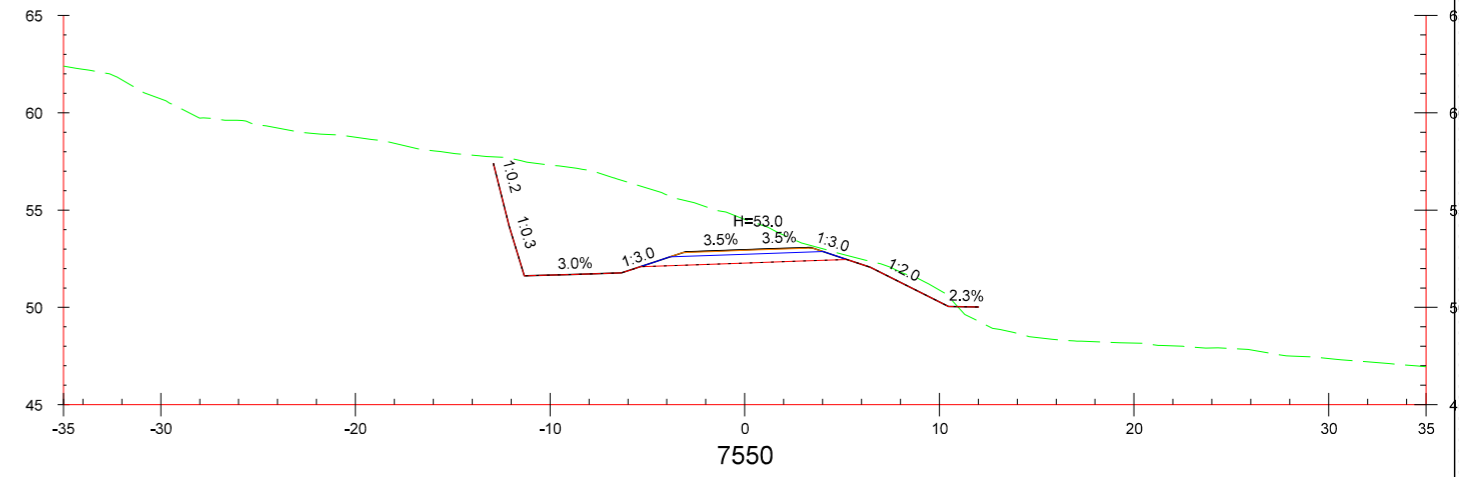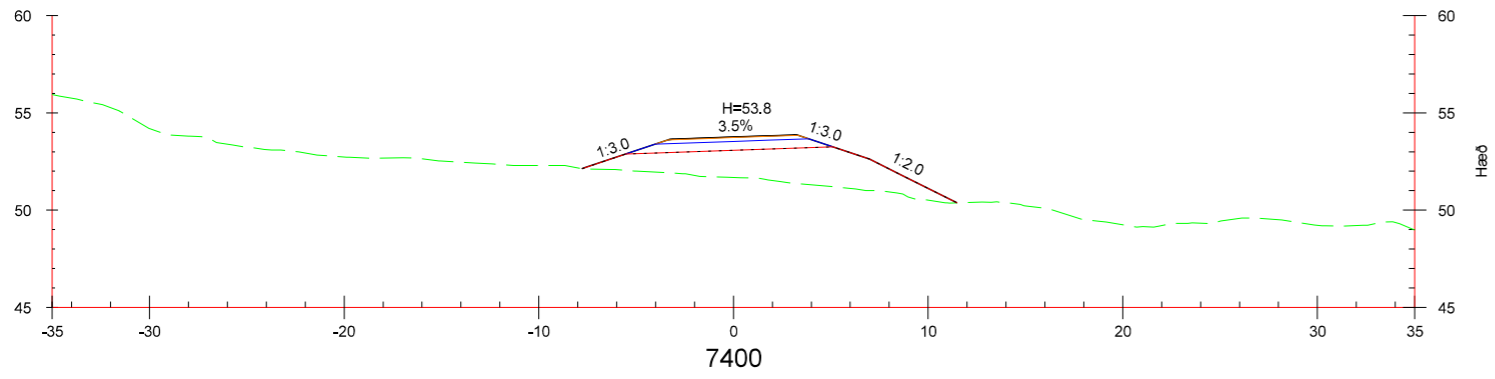







ST. 7250 - 7550

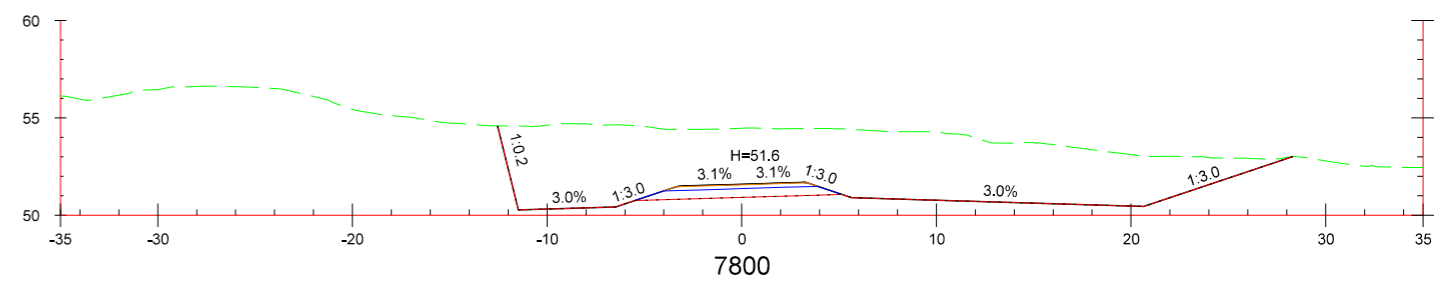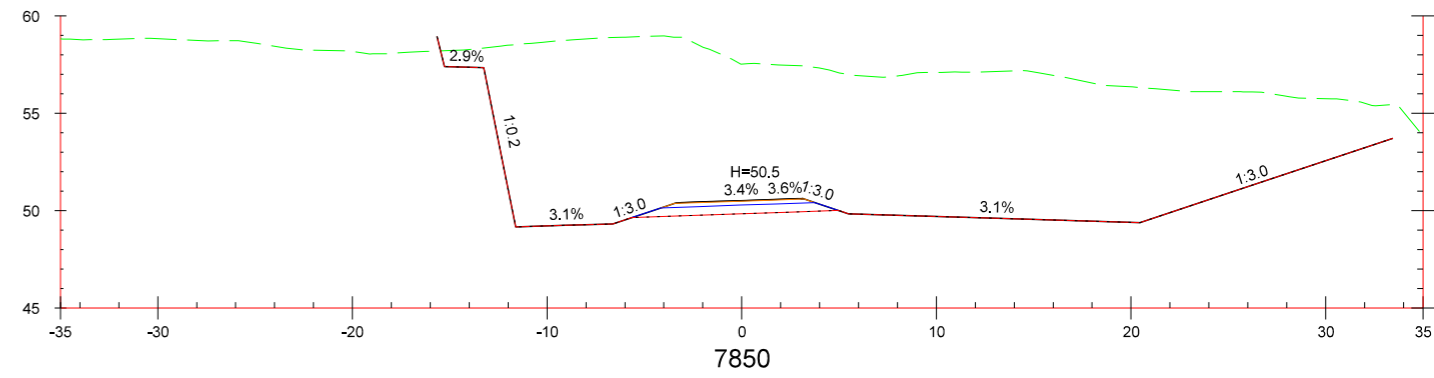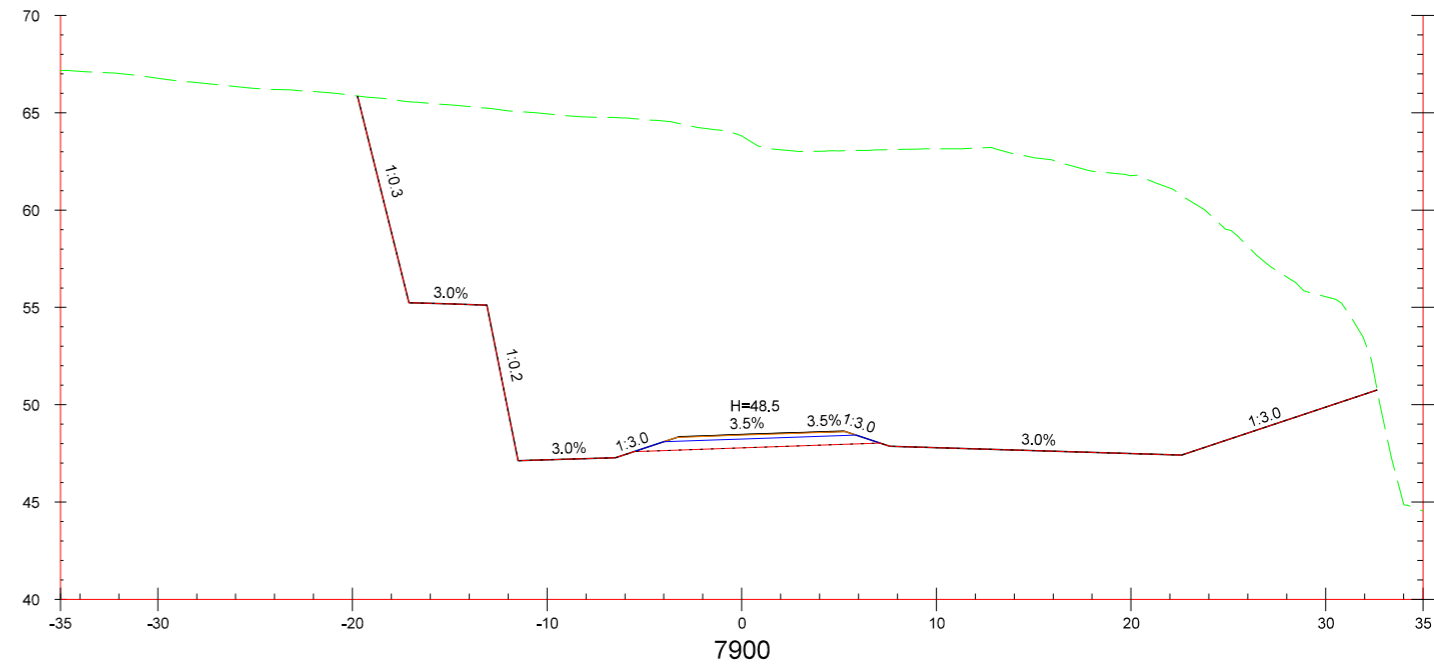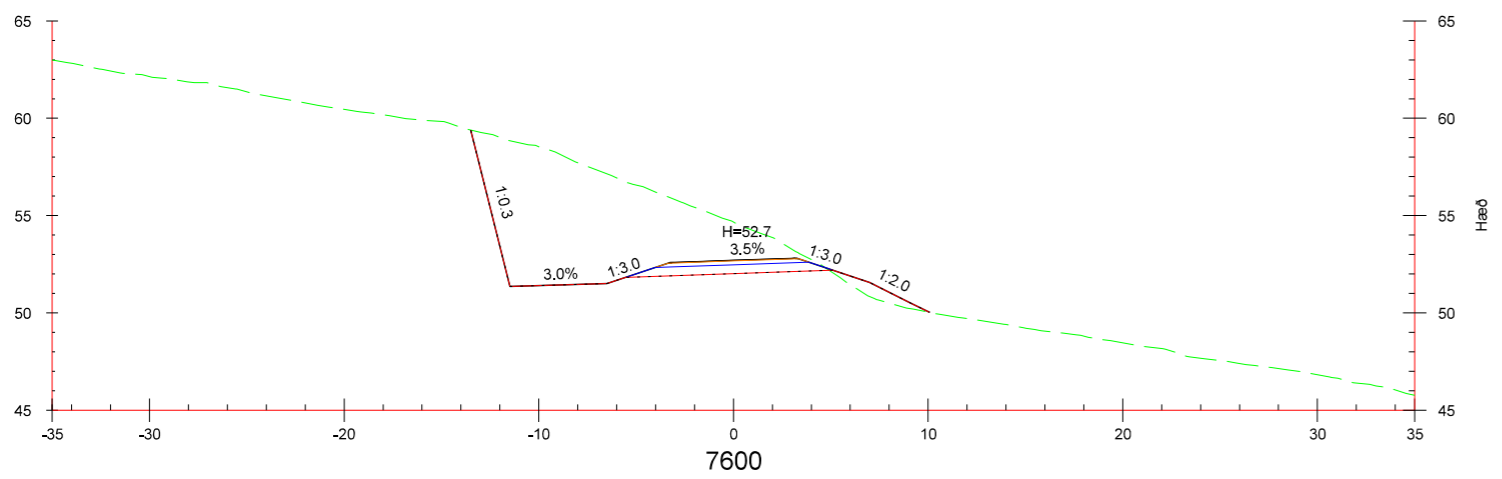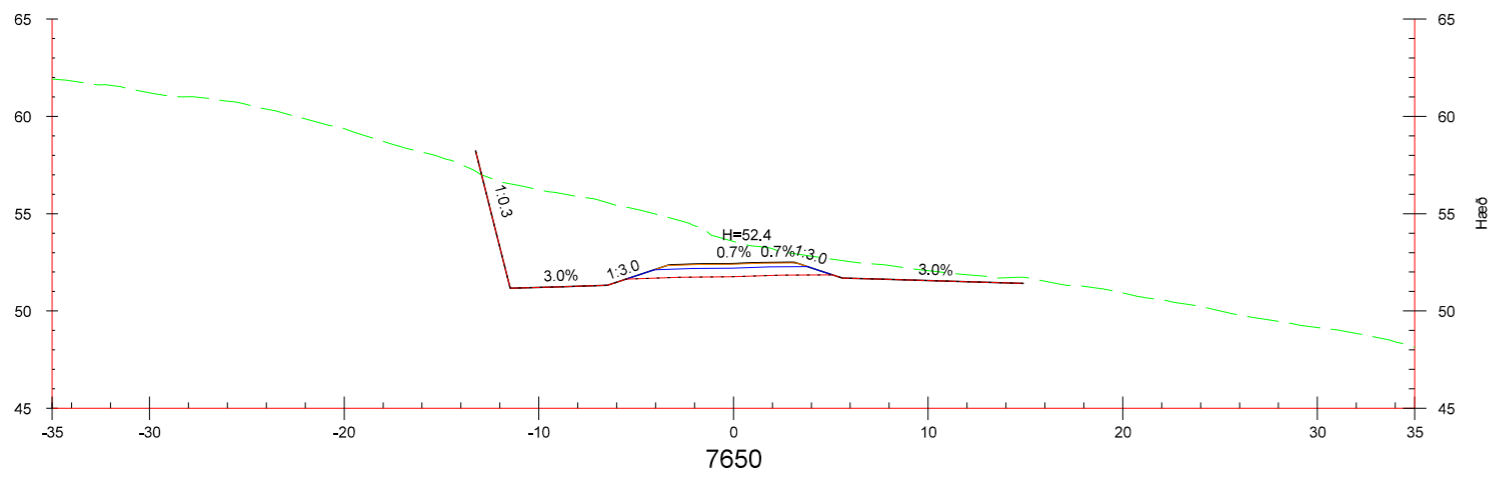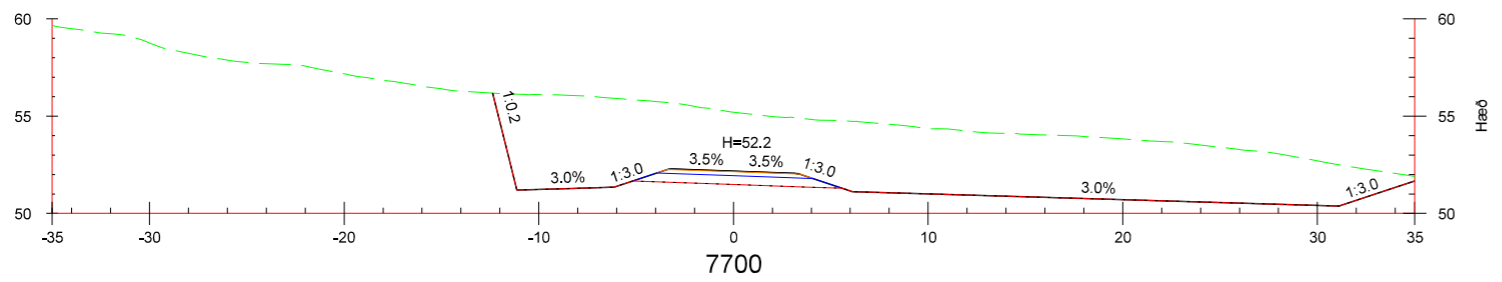
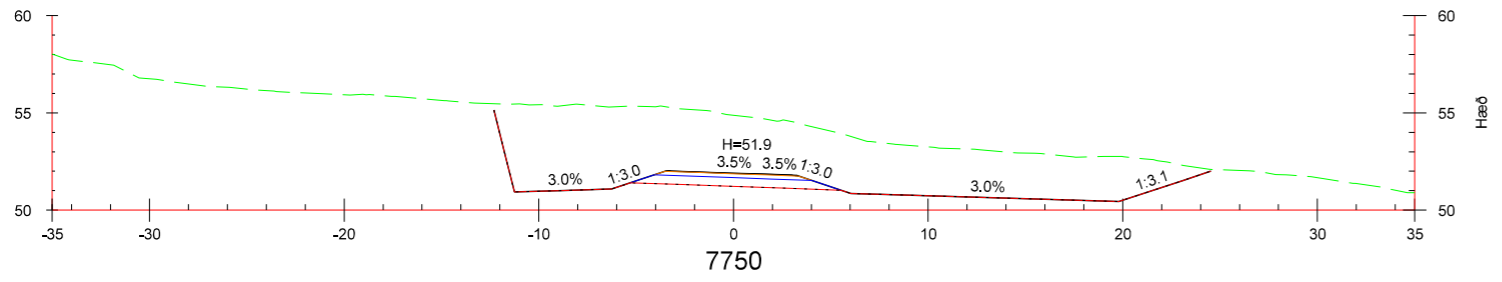










ST. 7600 - 7900

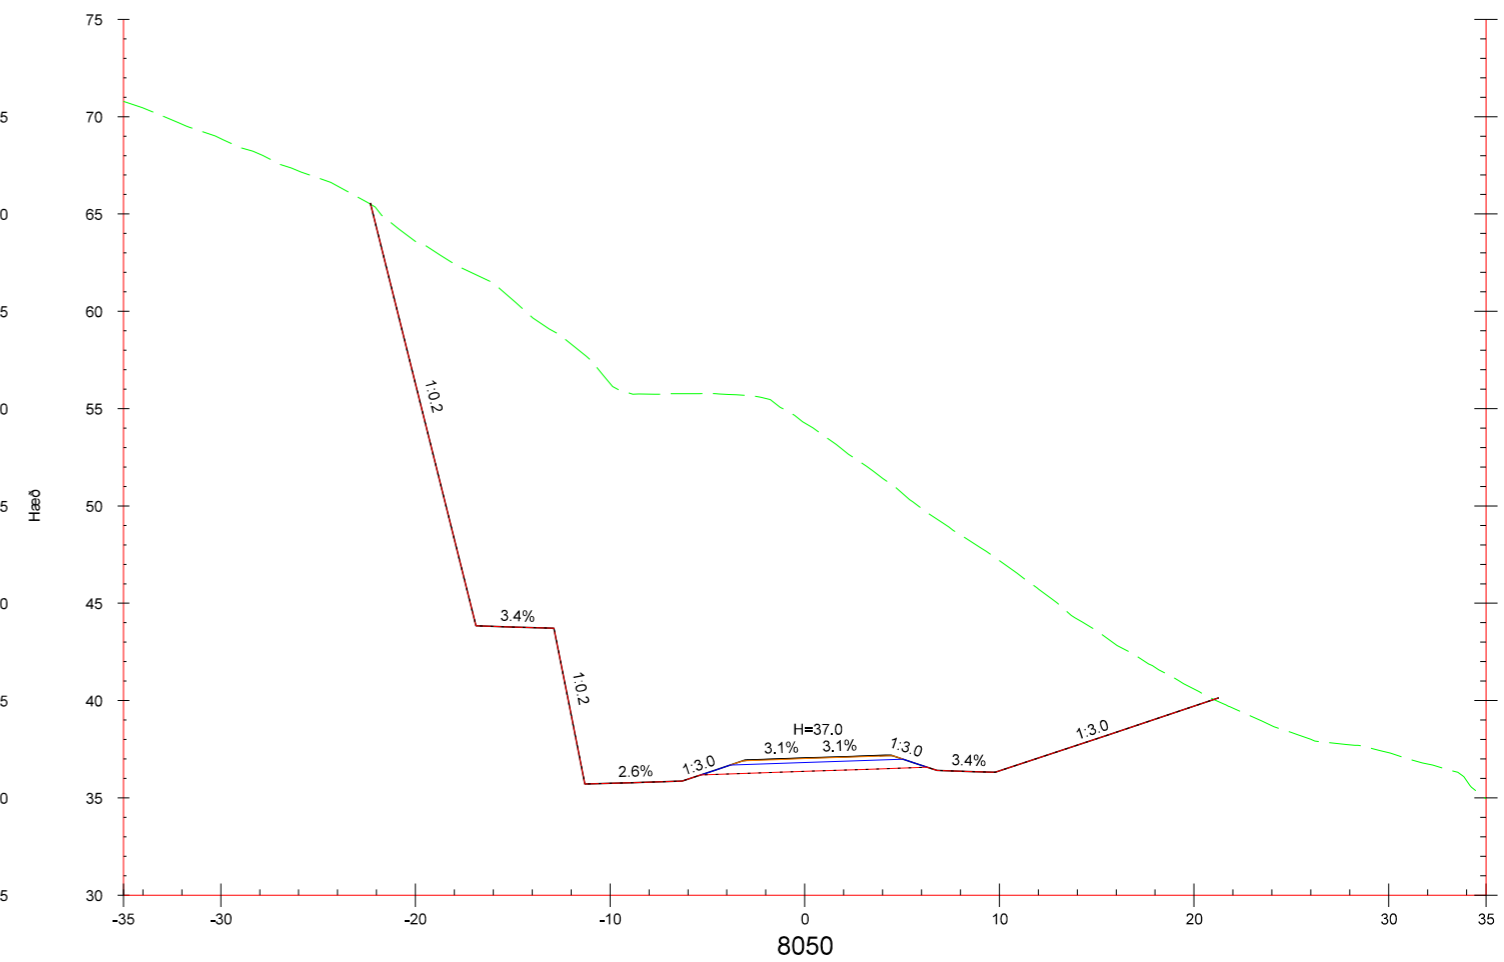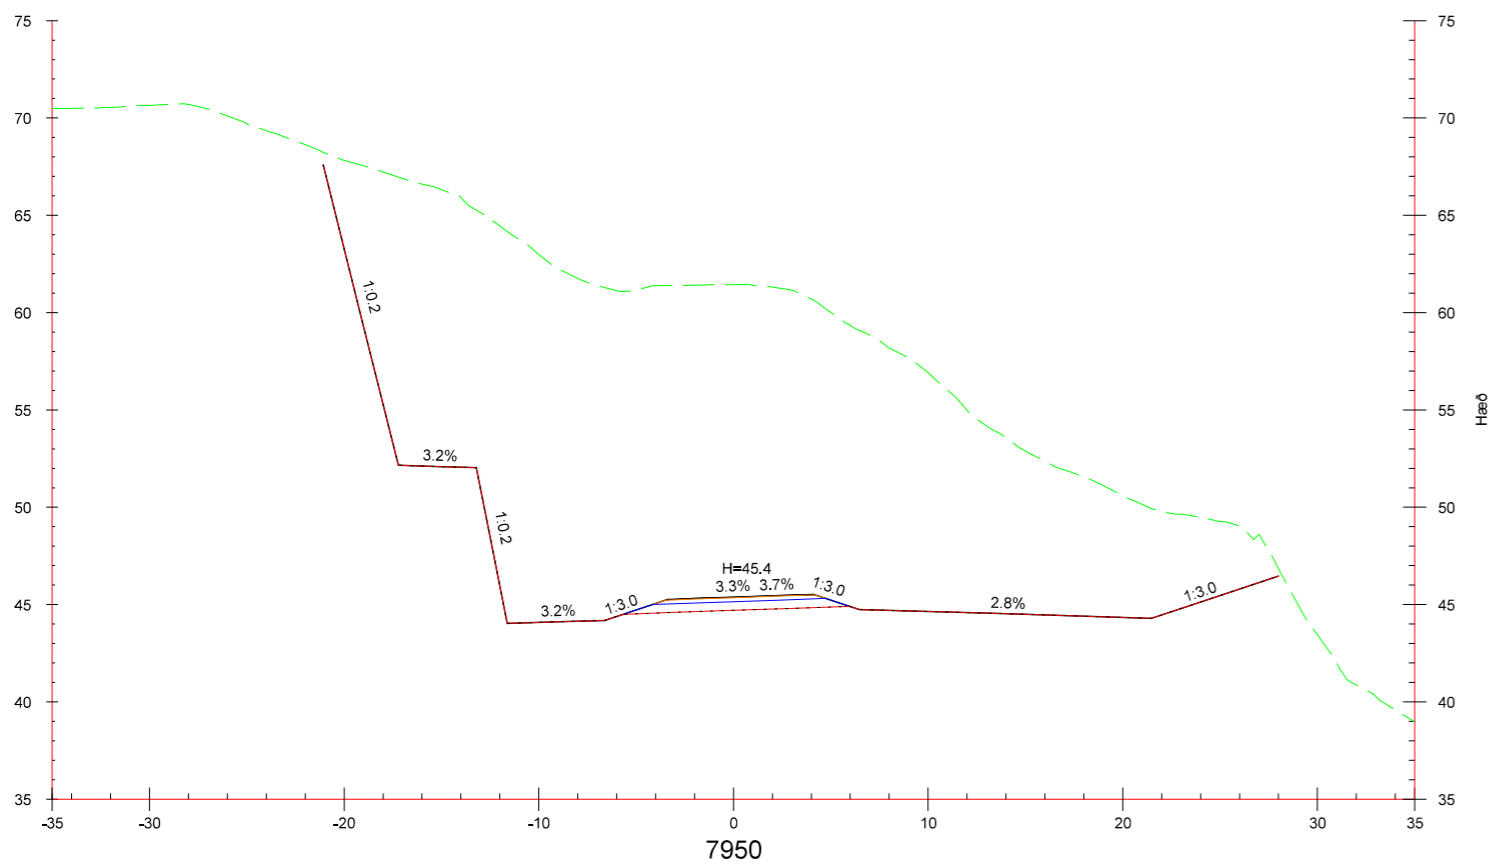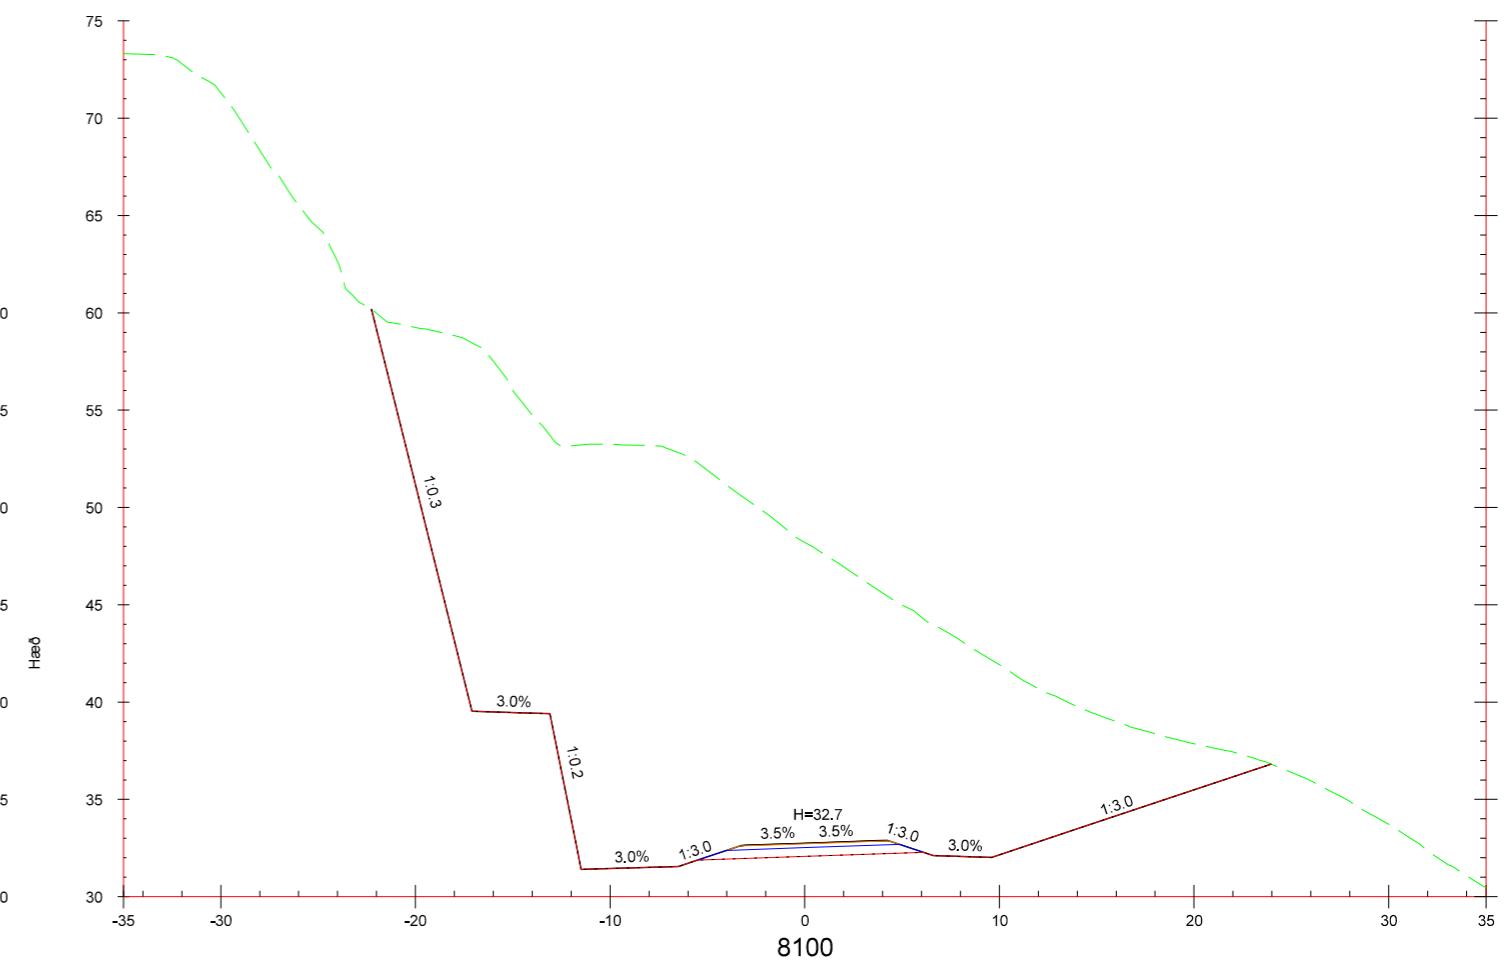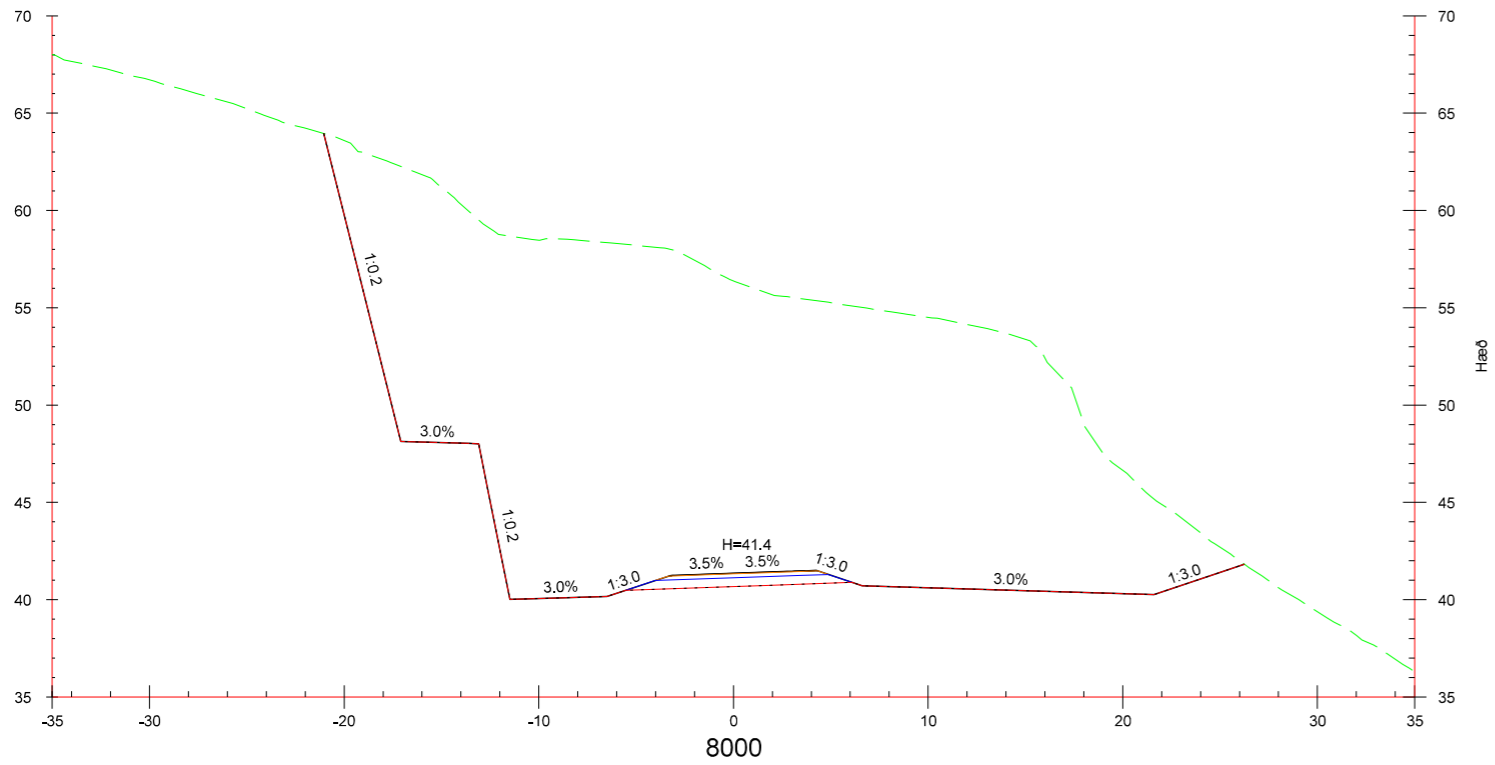











ST. 7950 - 8100

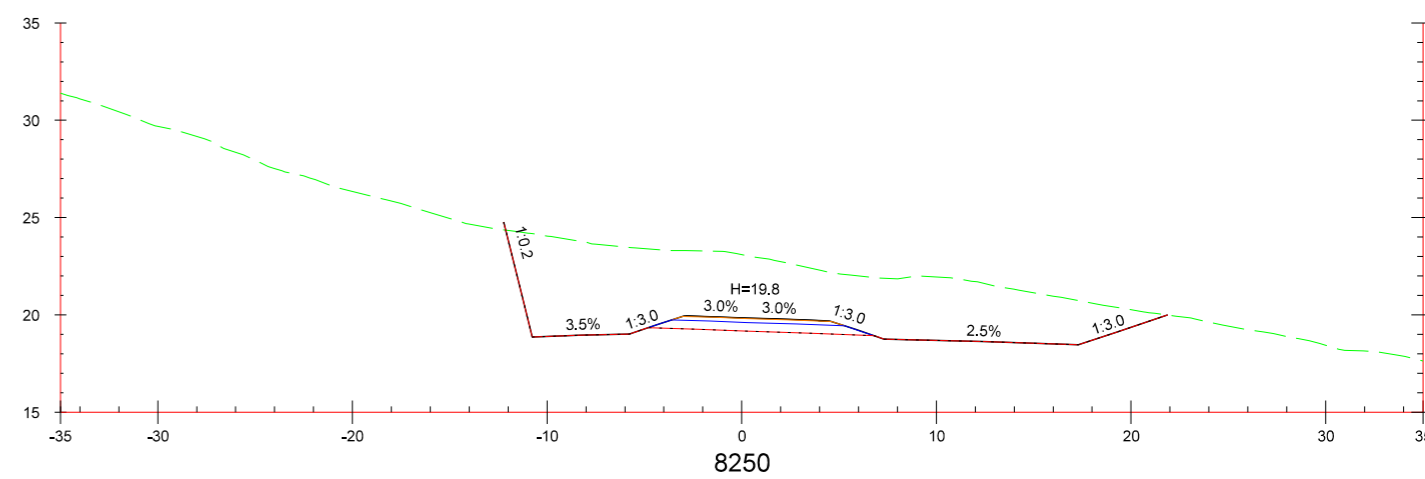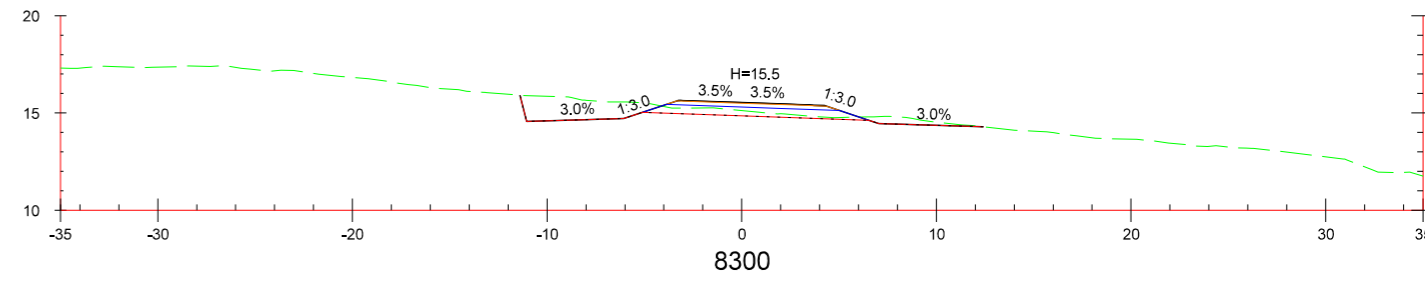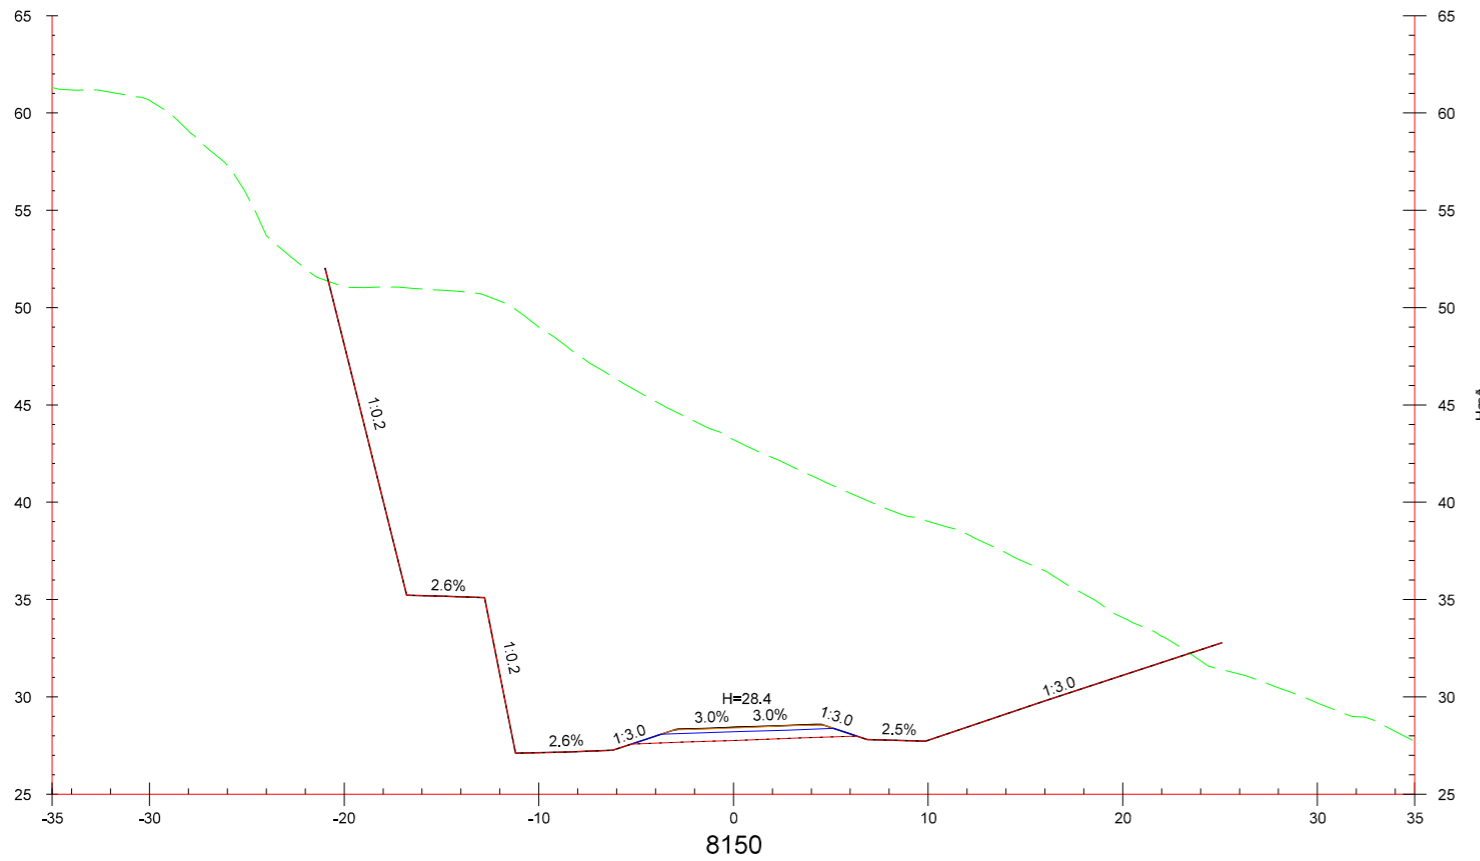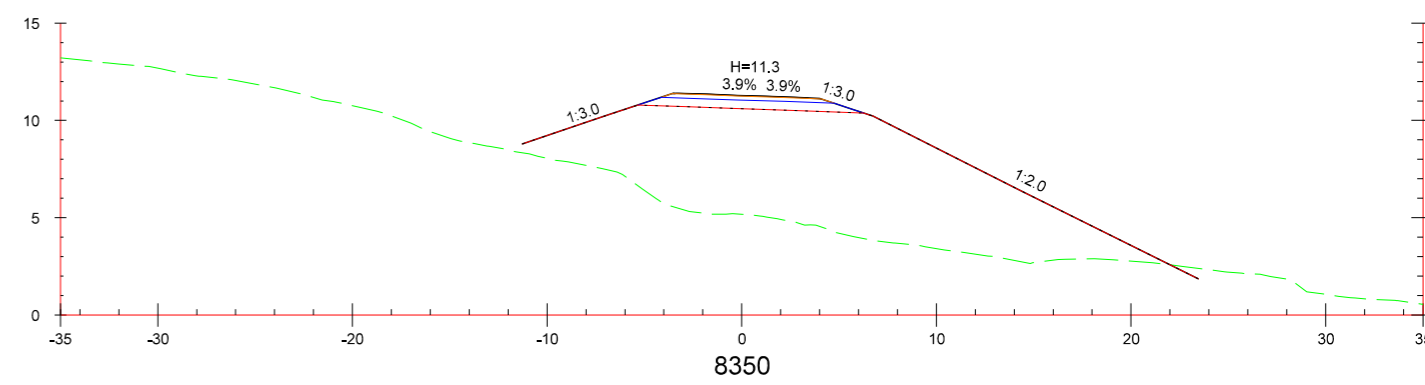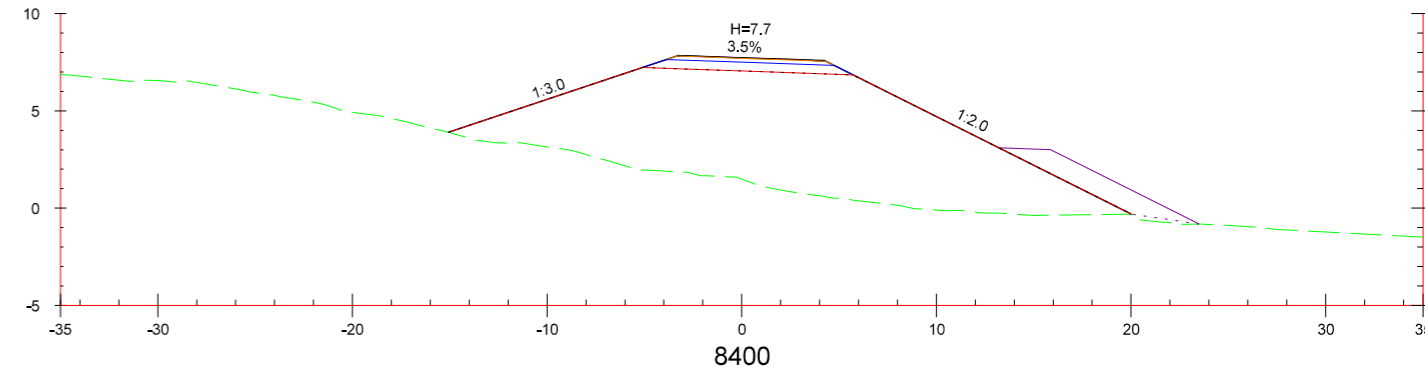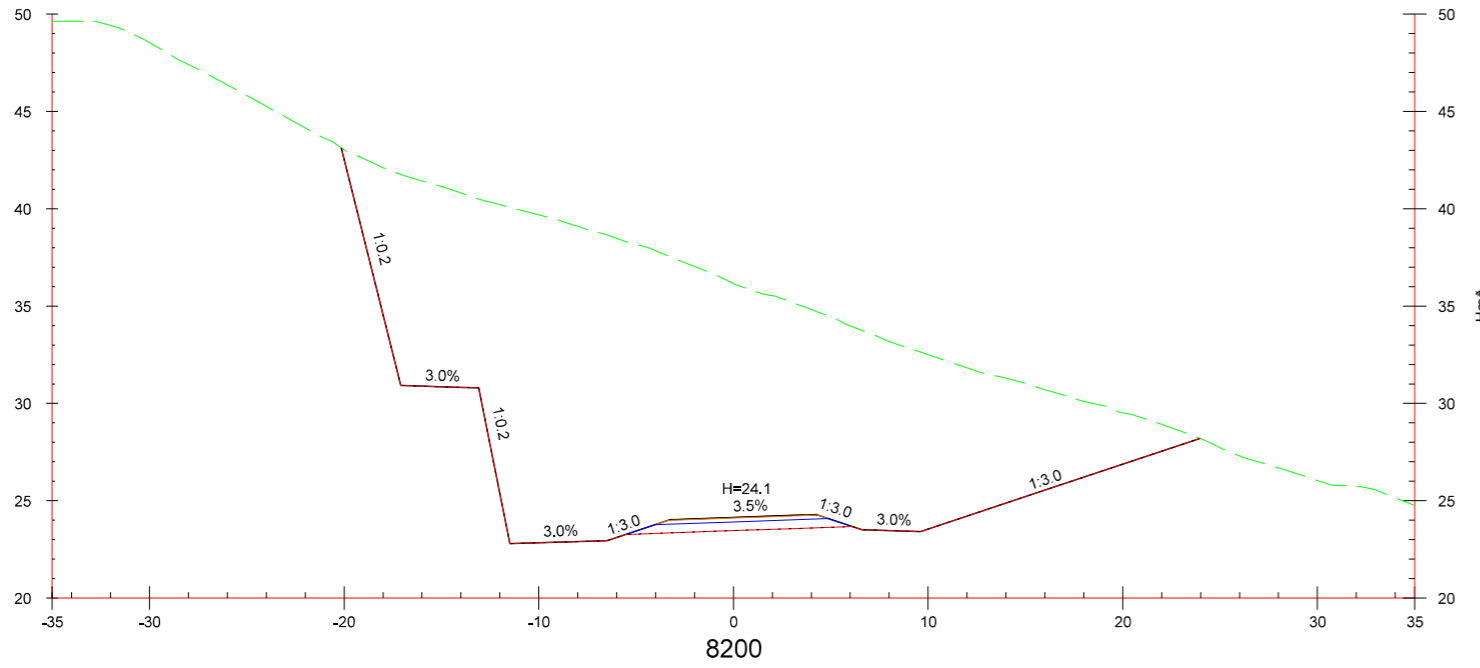







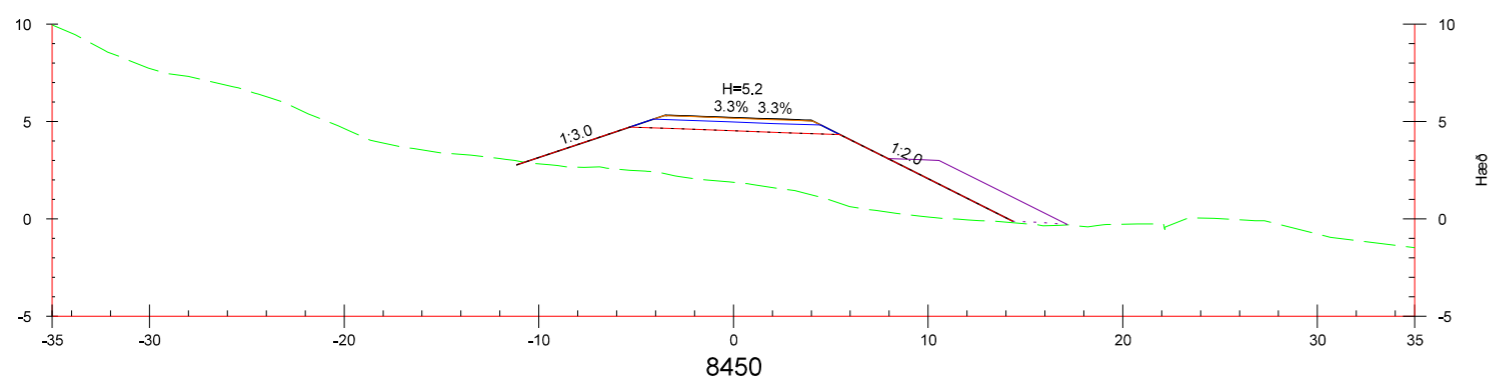
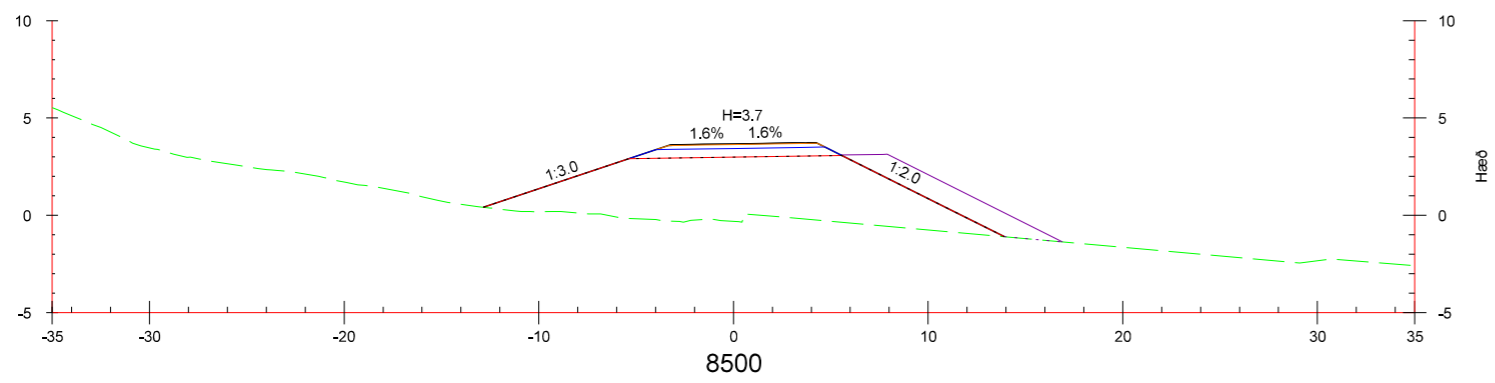


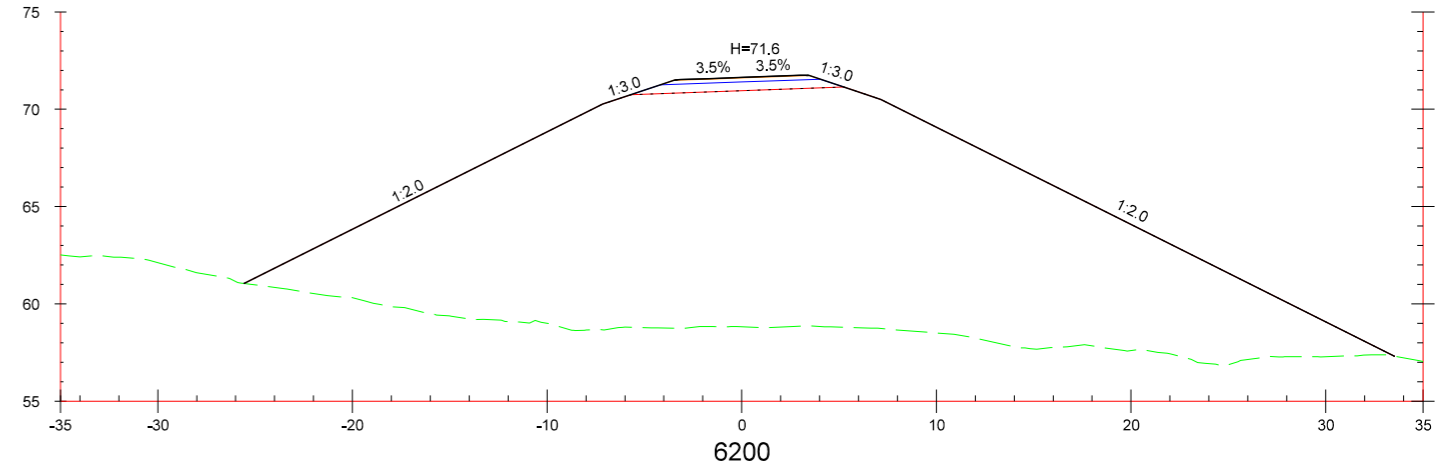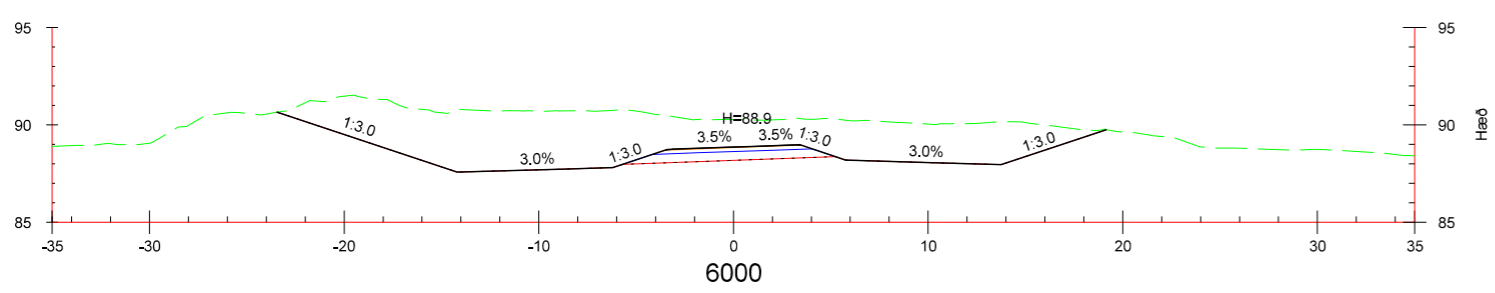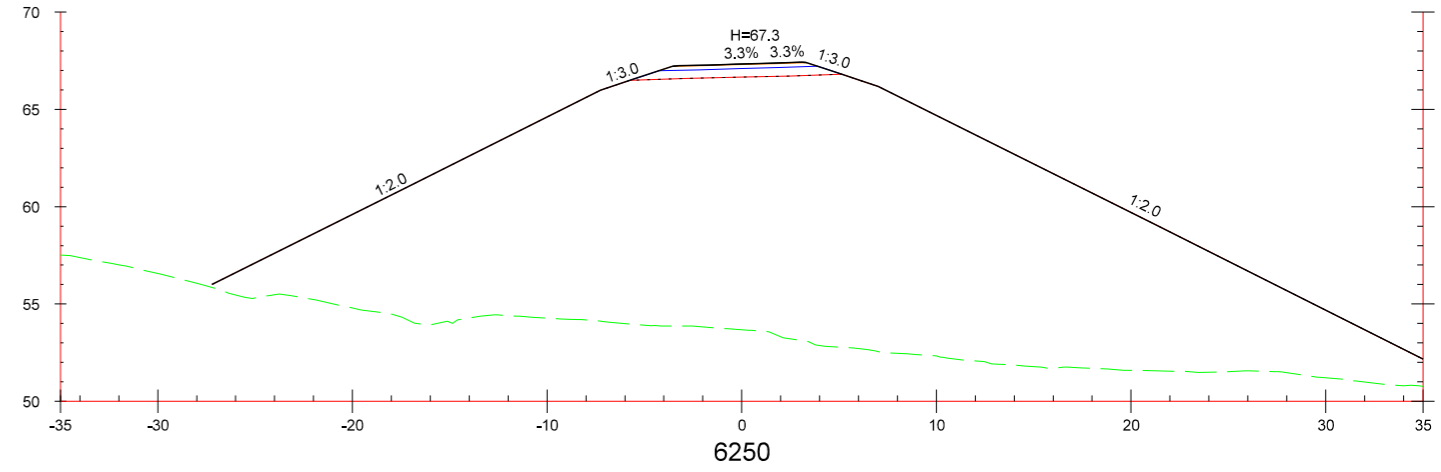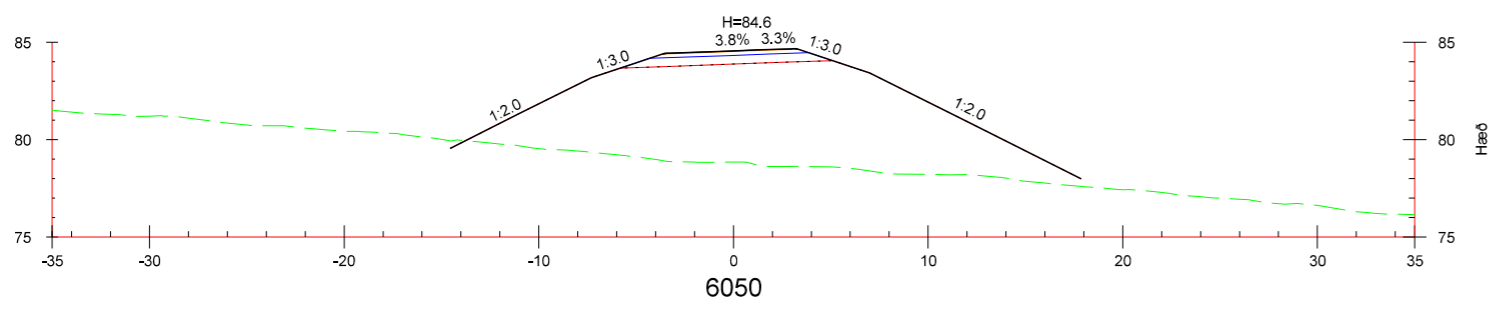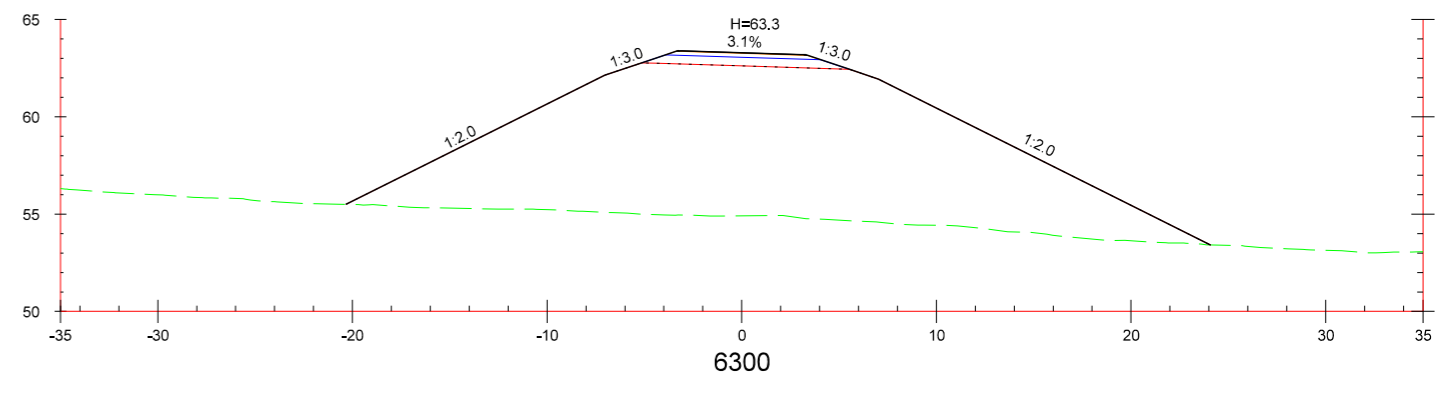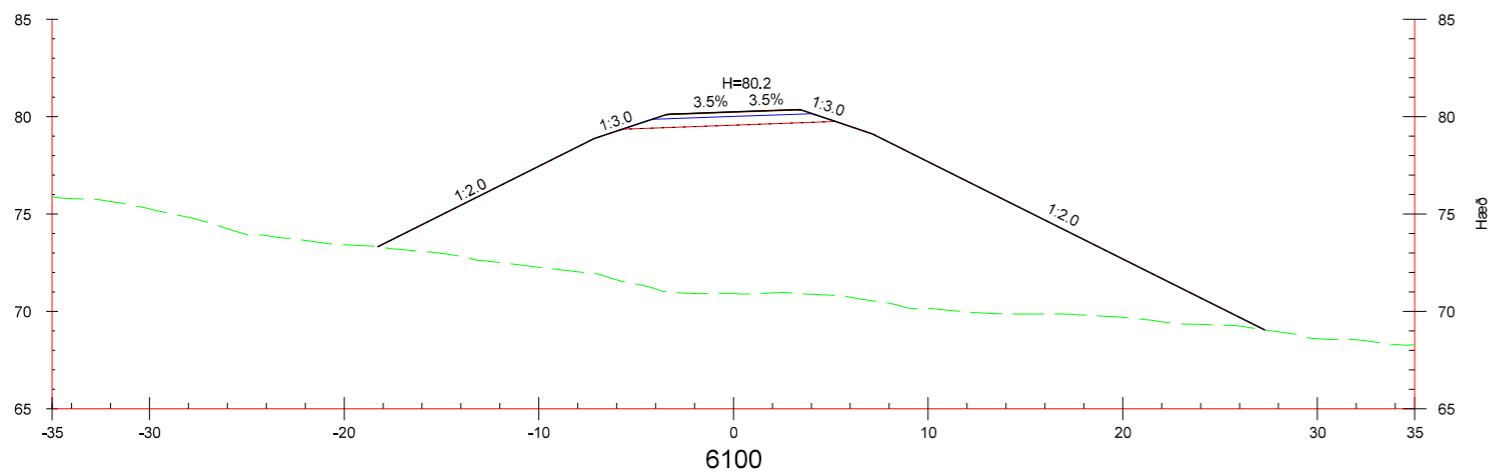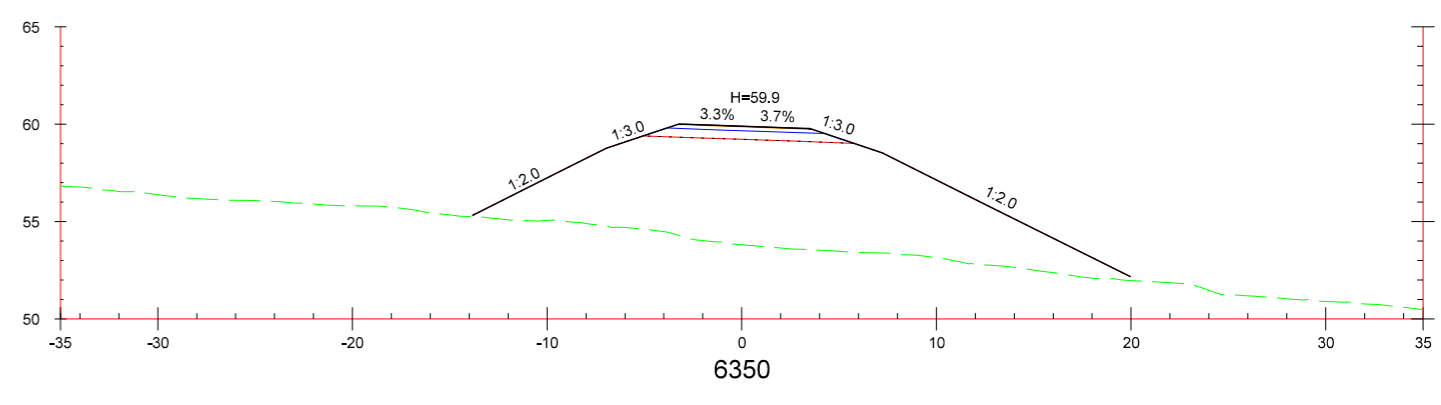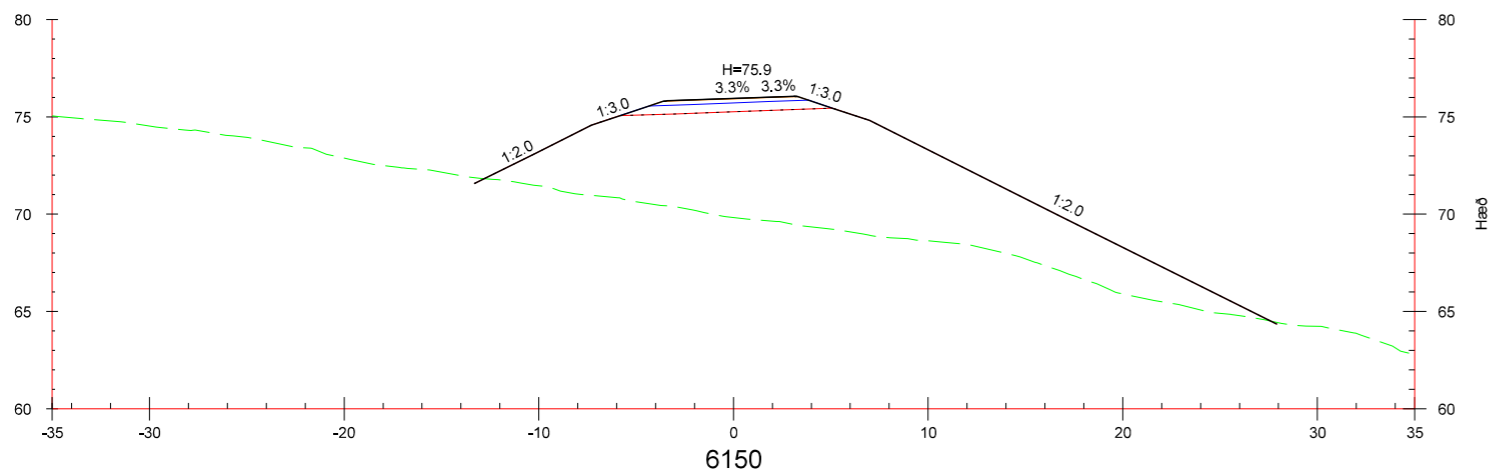







ST. 6000 - 6350

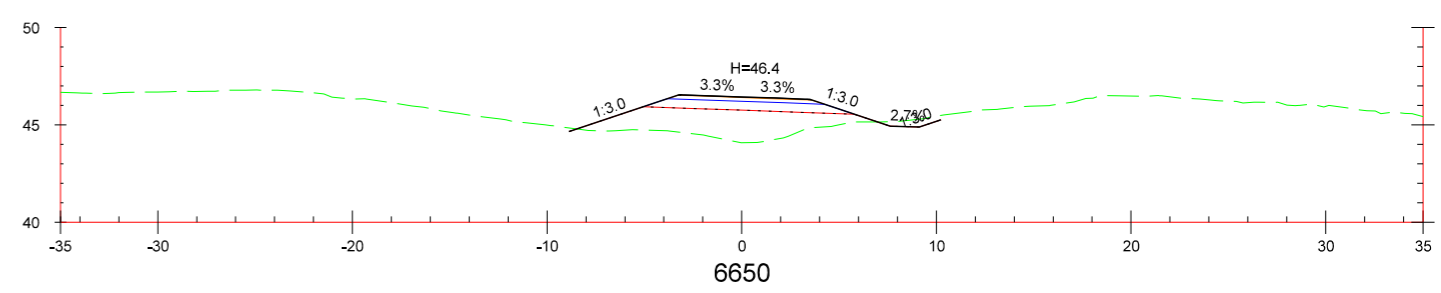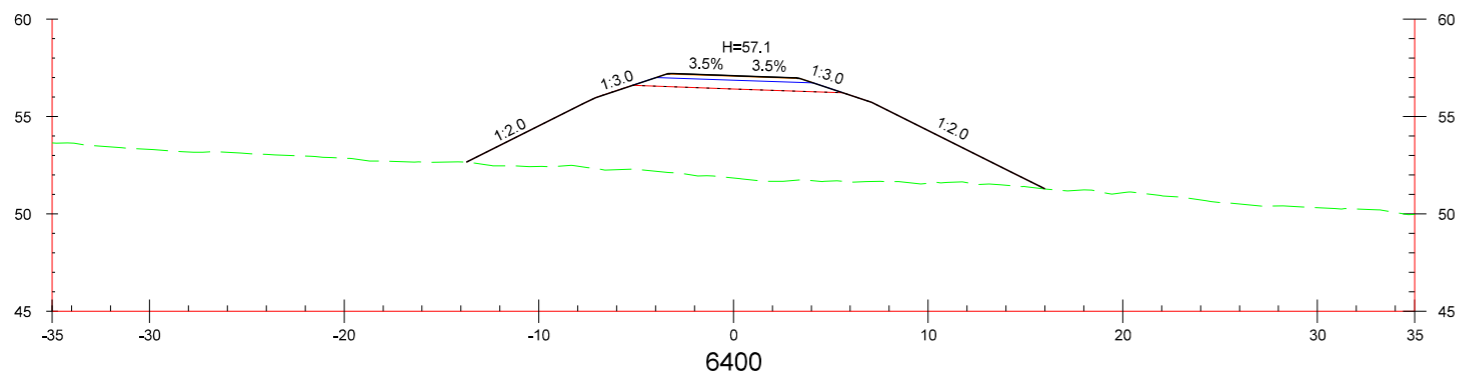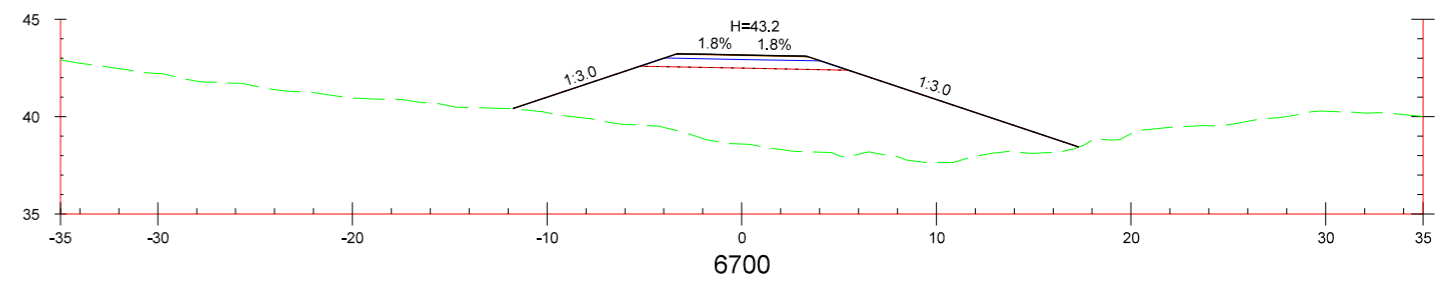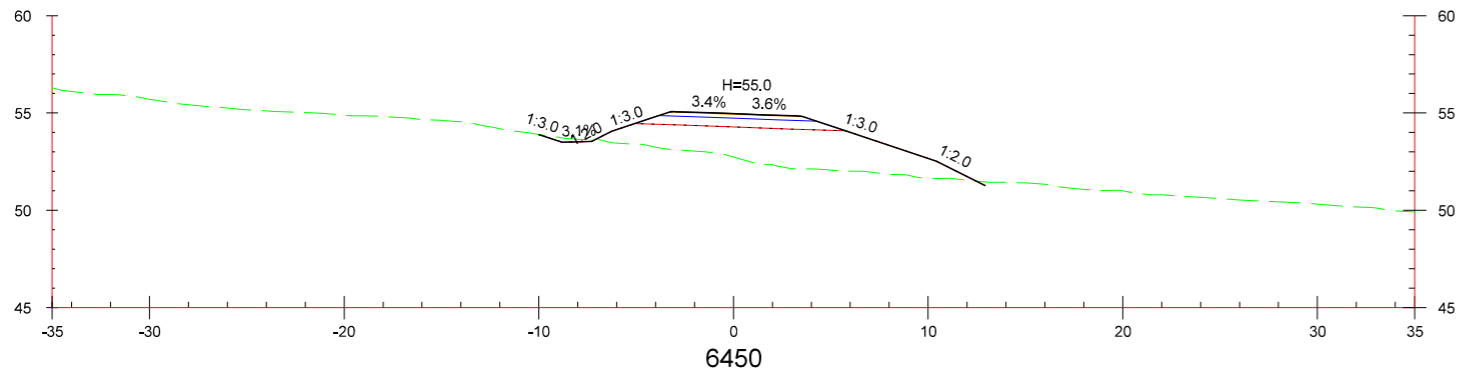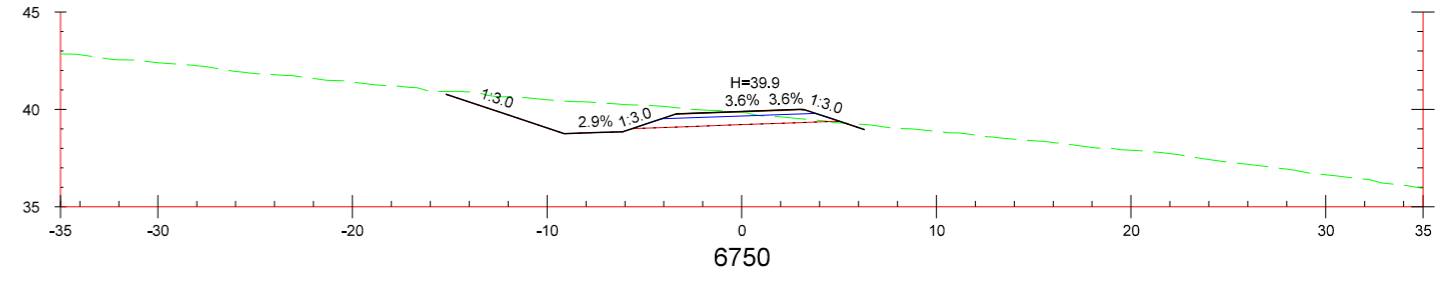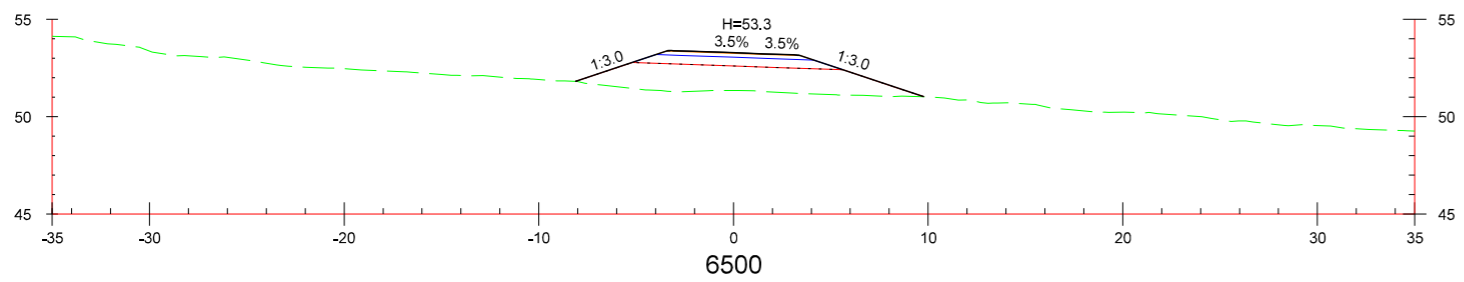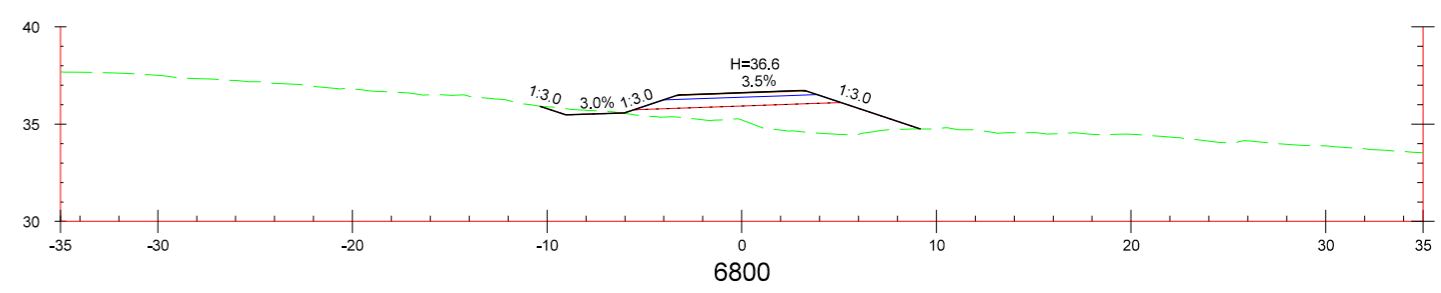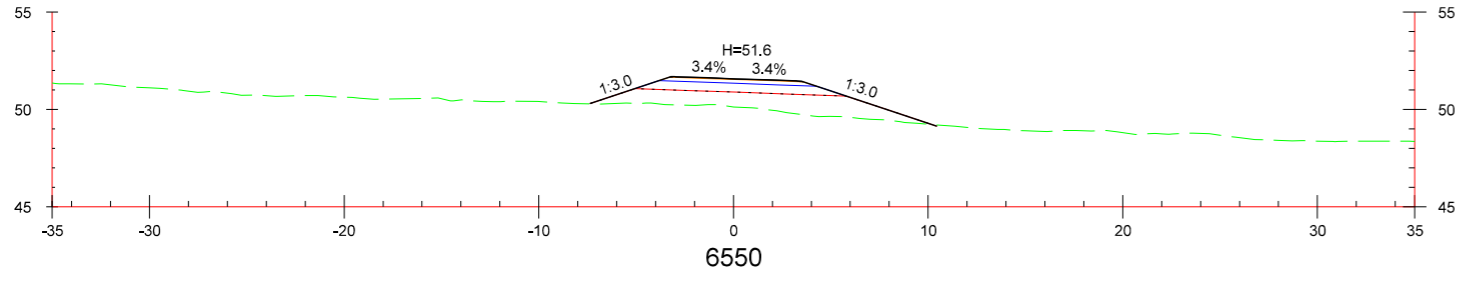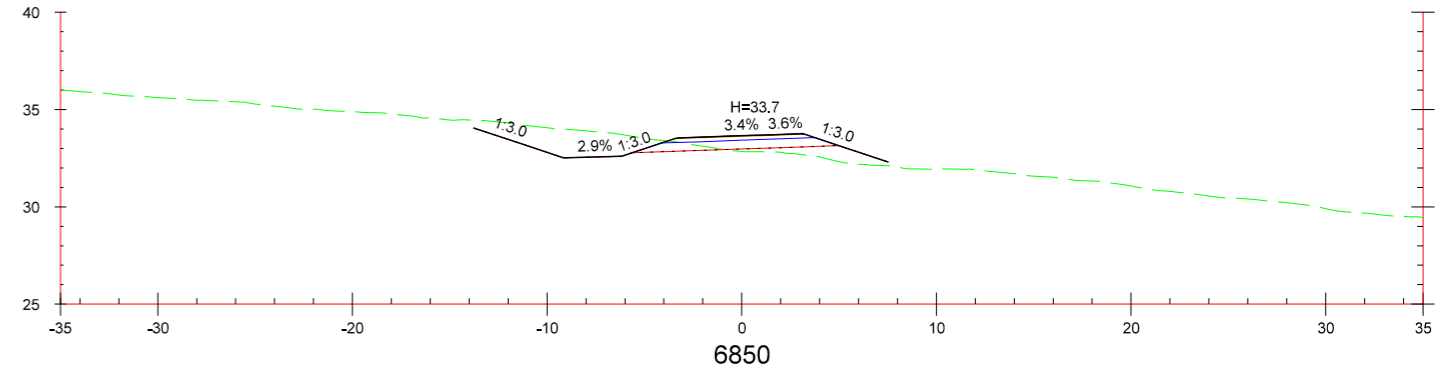
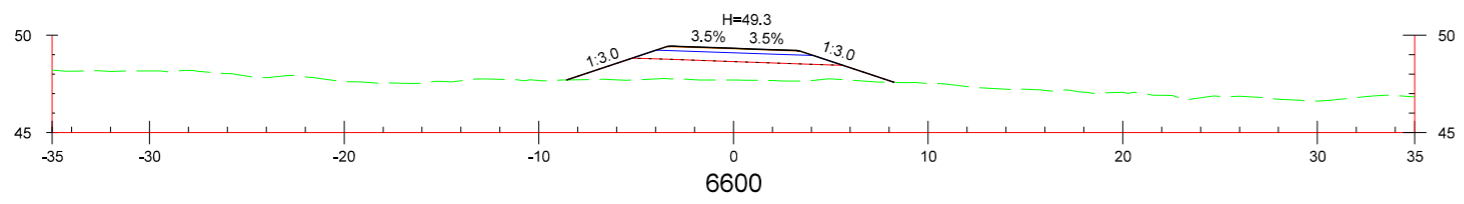


ST. 6400 - 6850

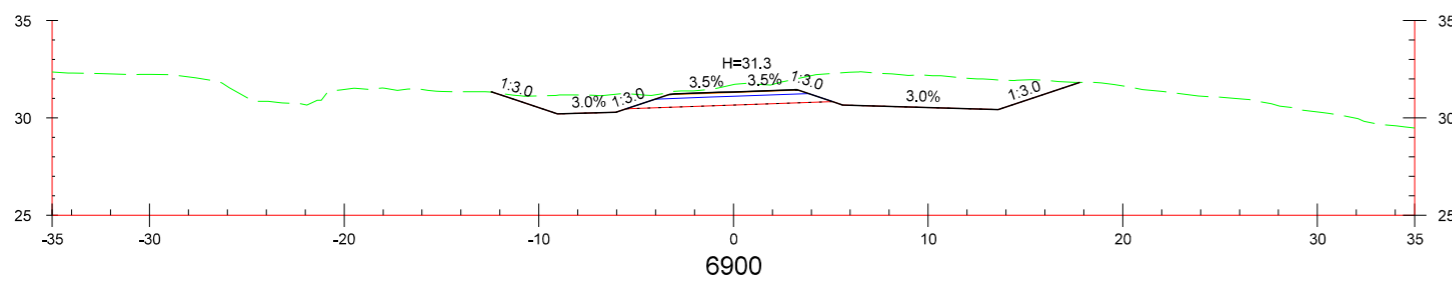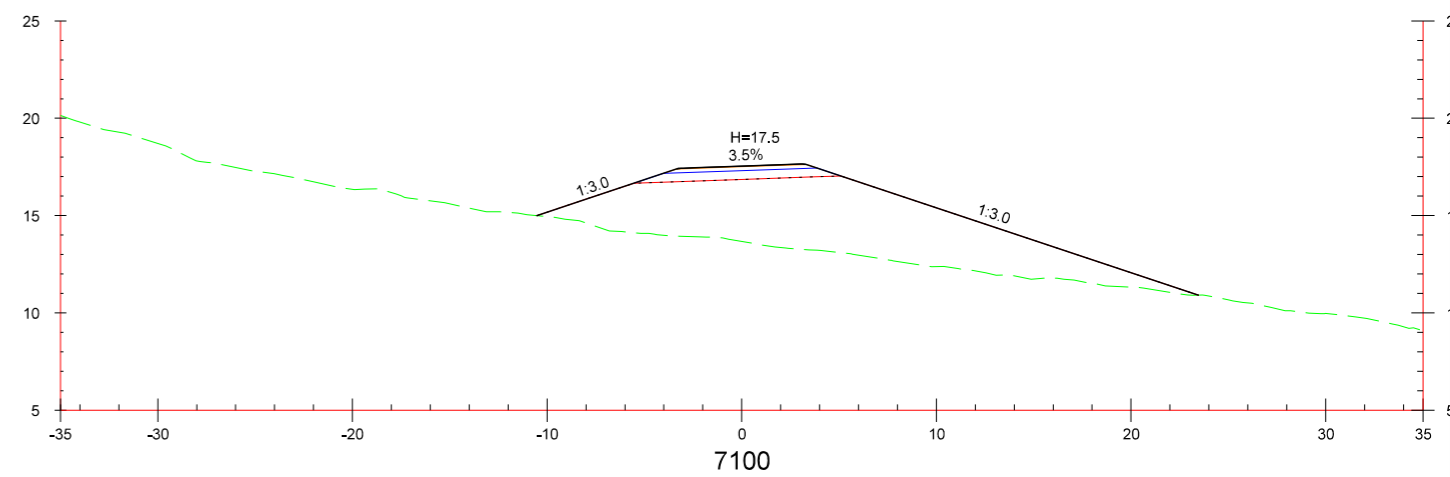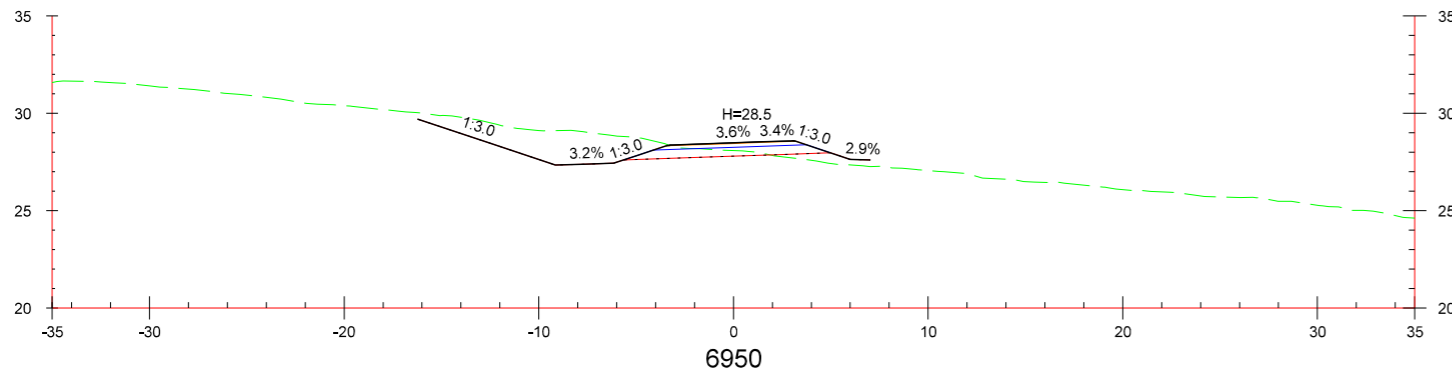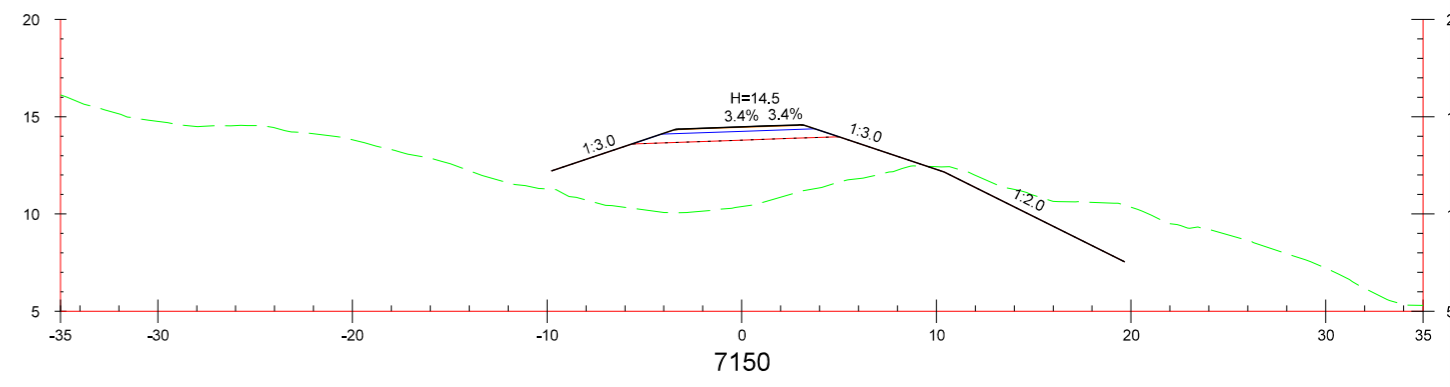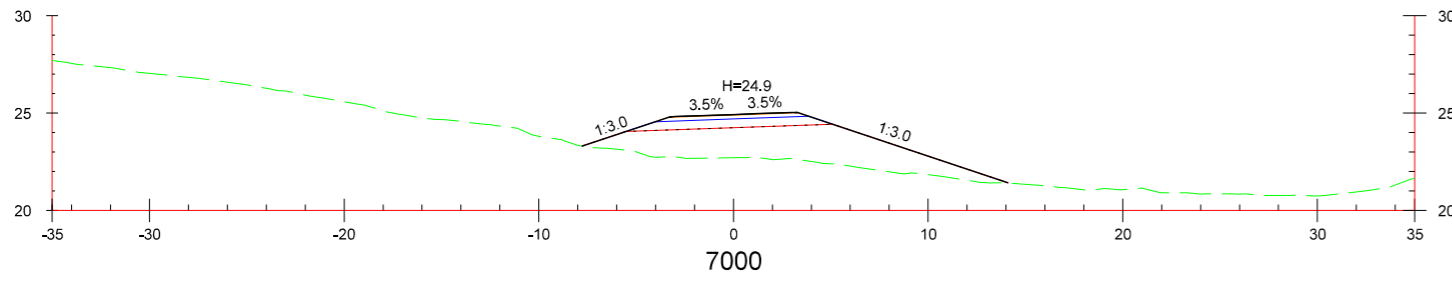
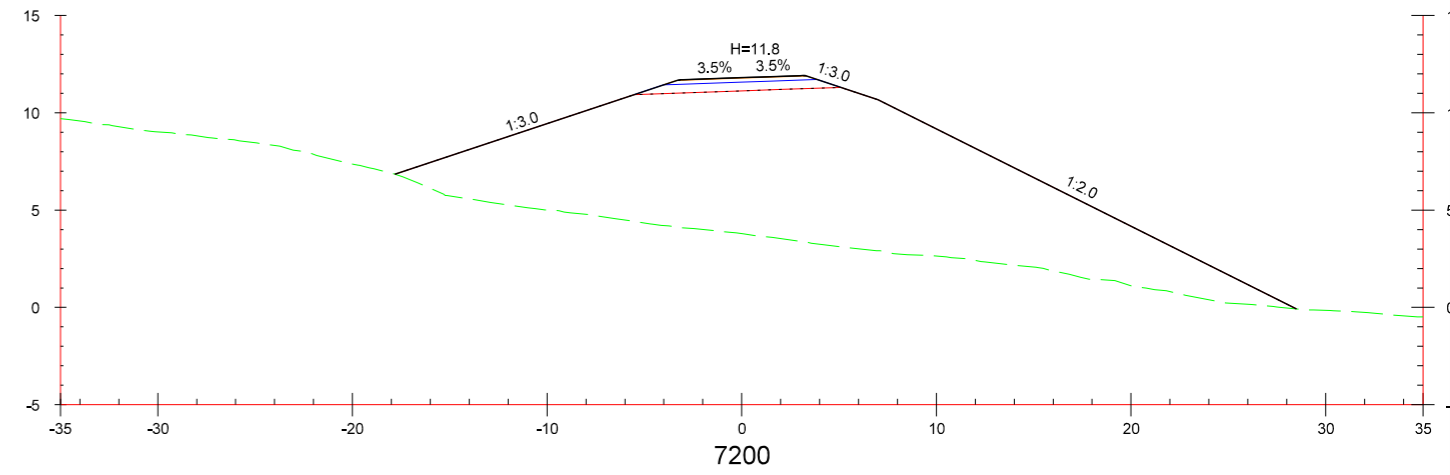
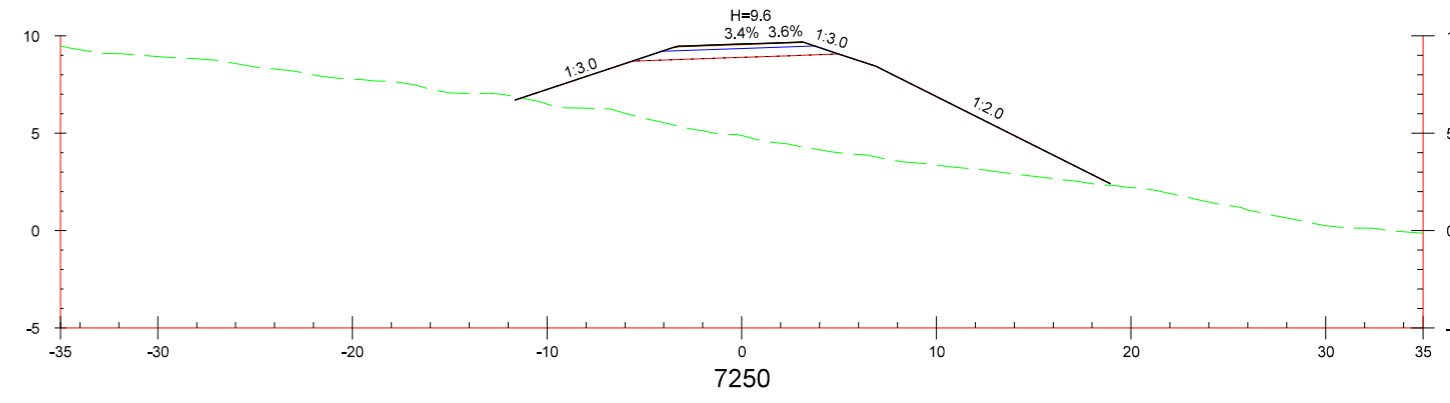
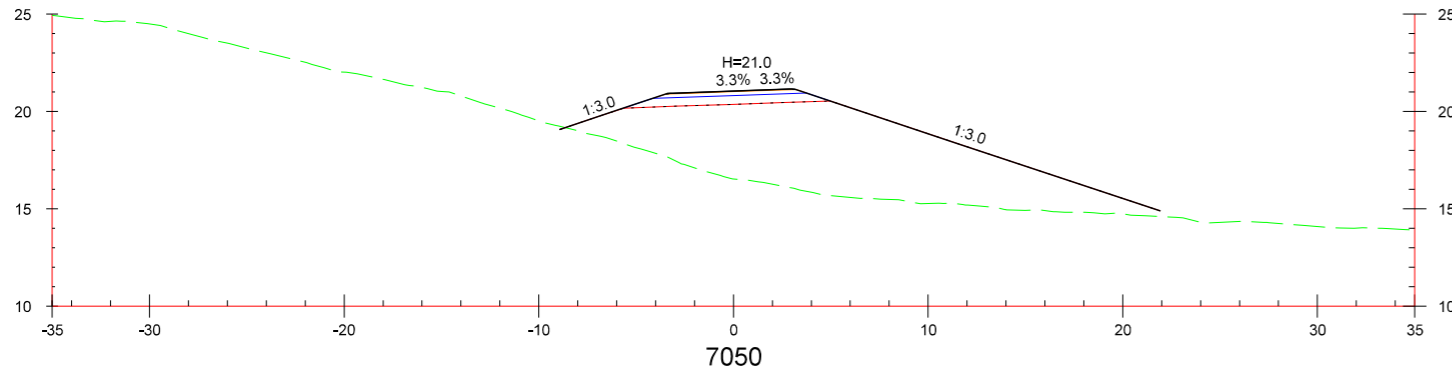


ST. 6900 - 7250

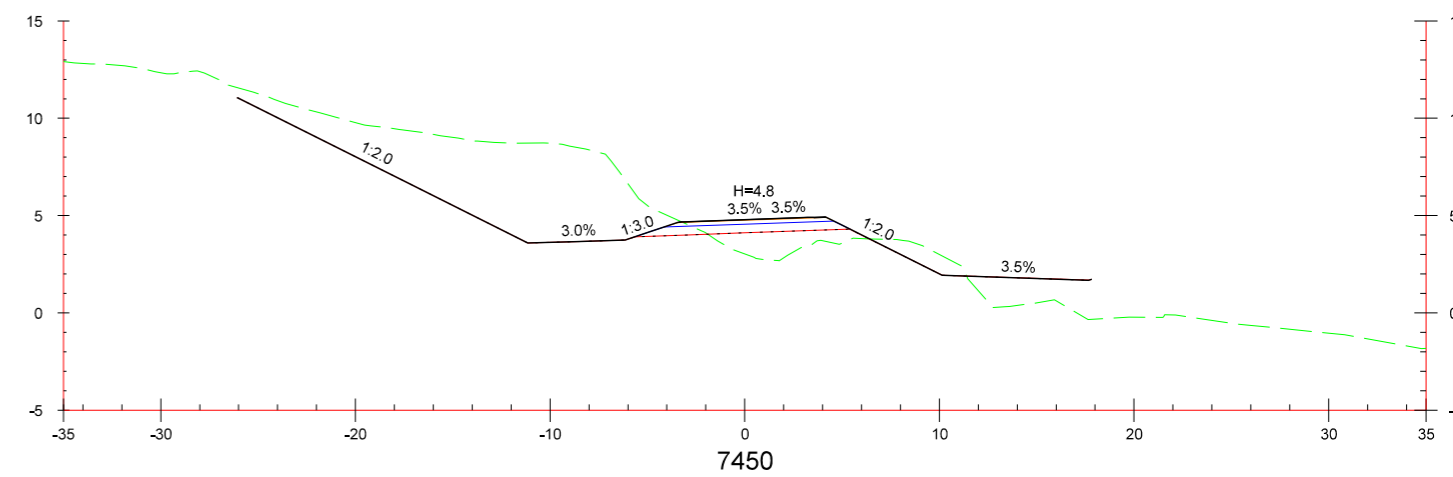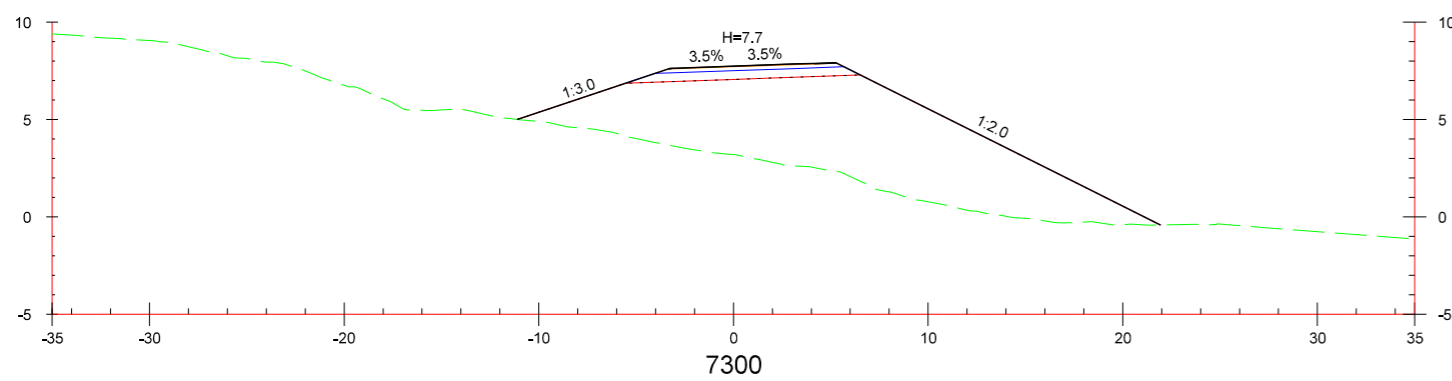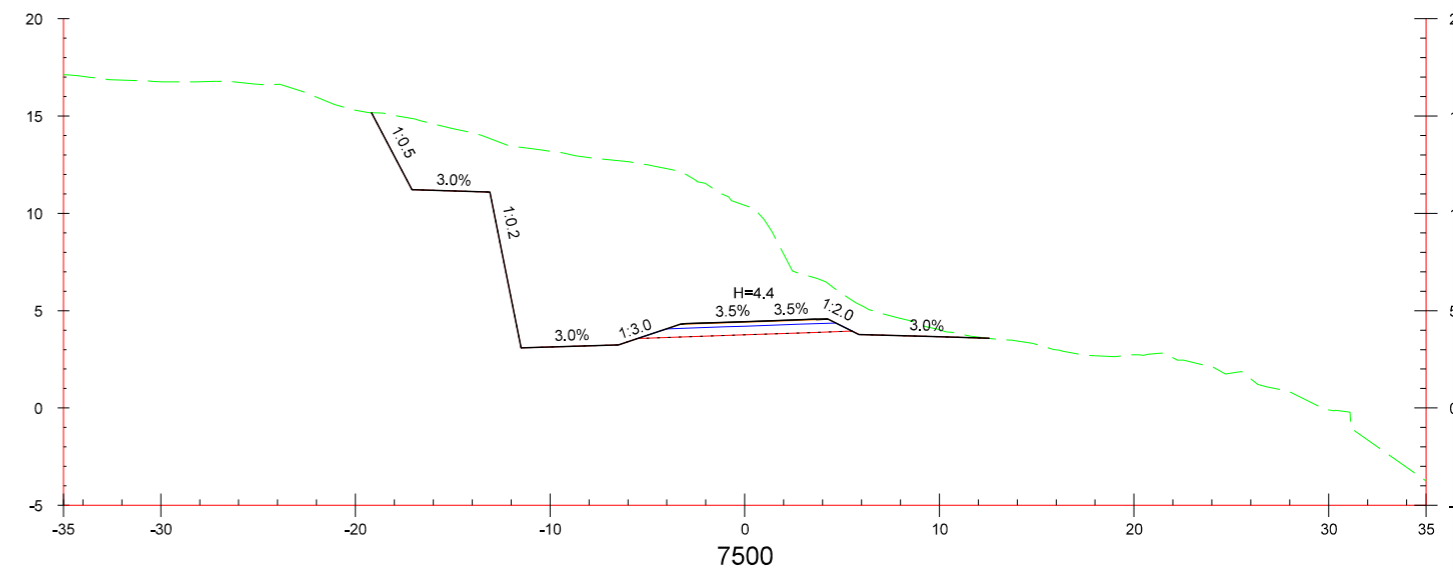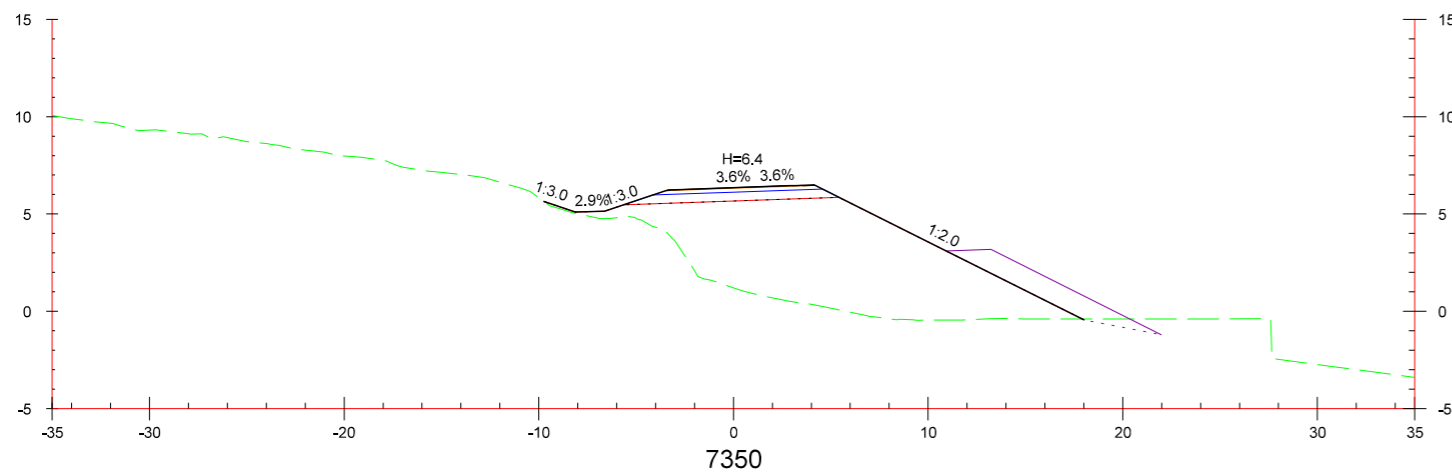
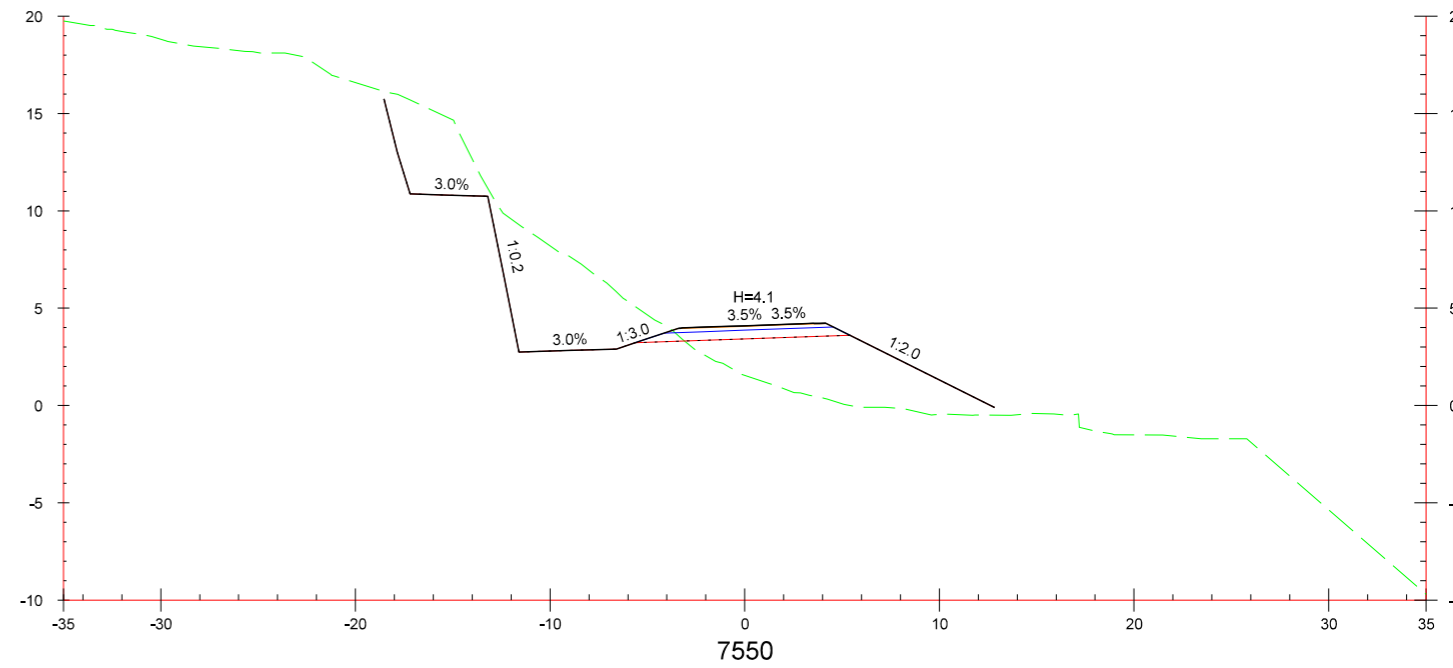
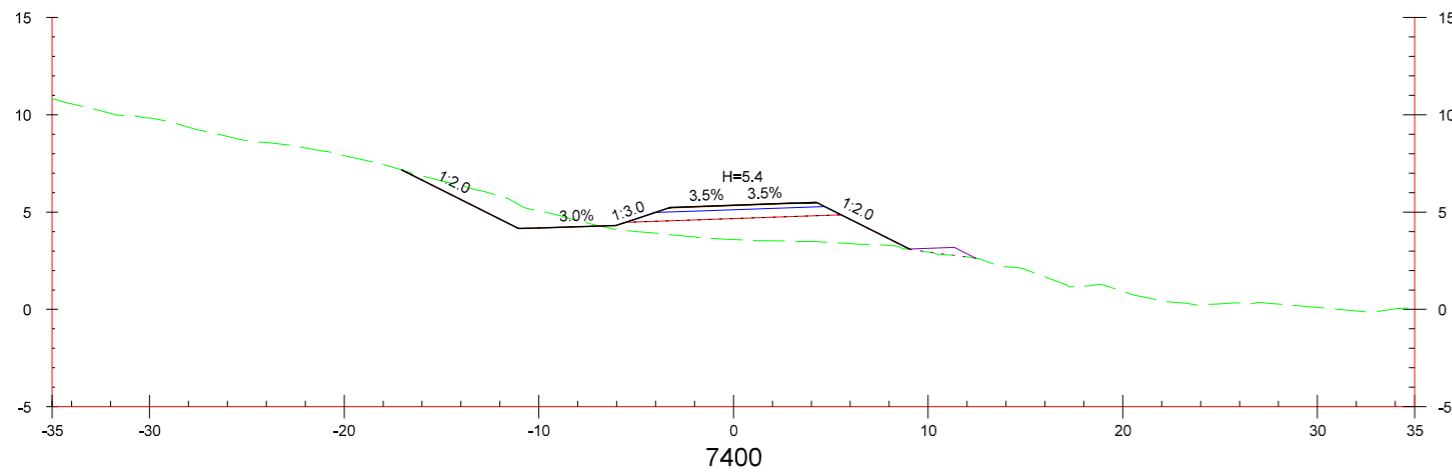


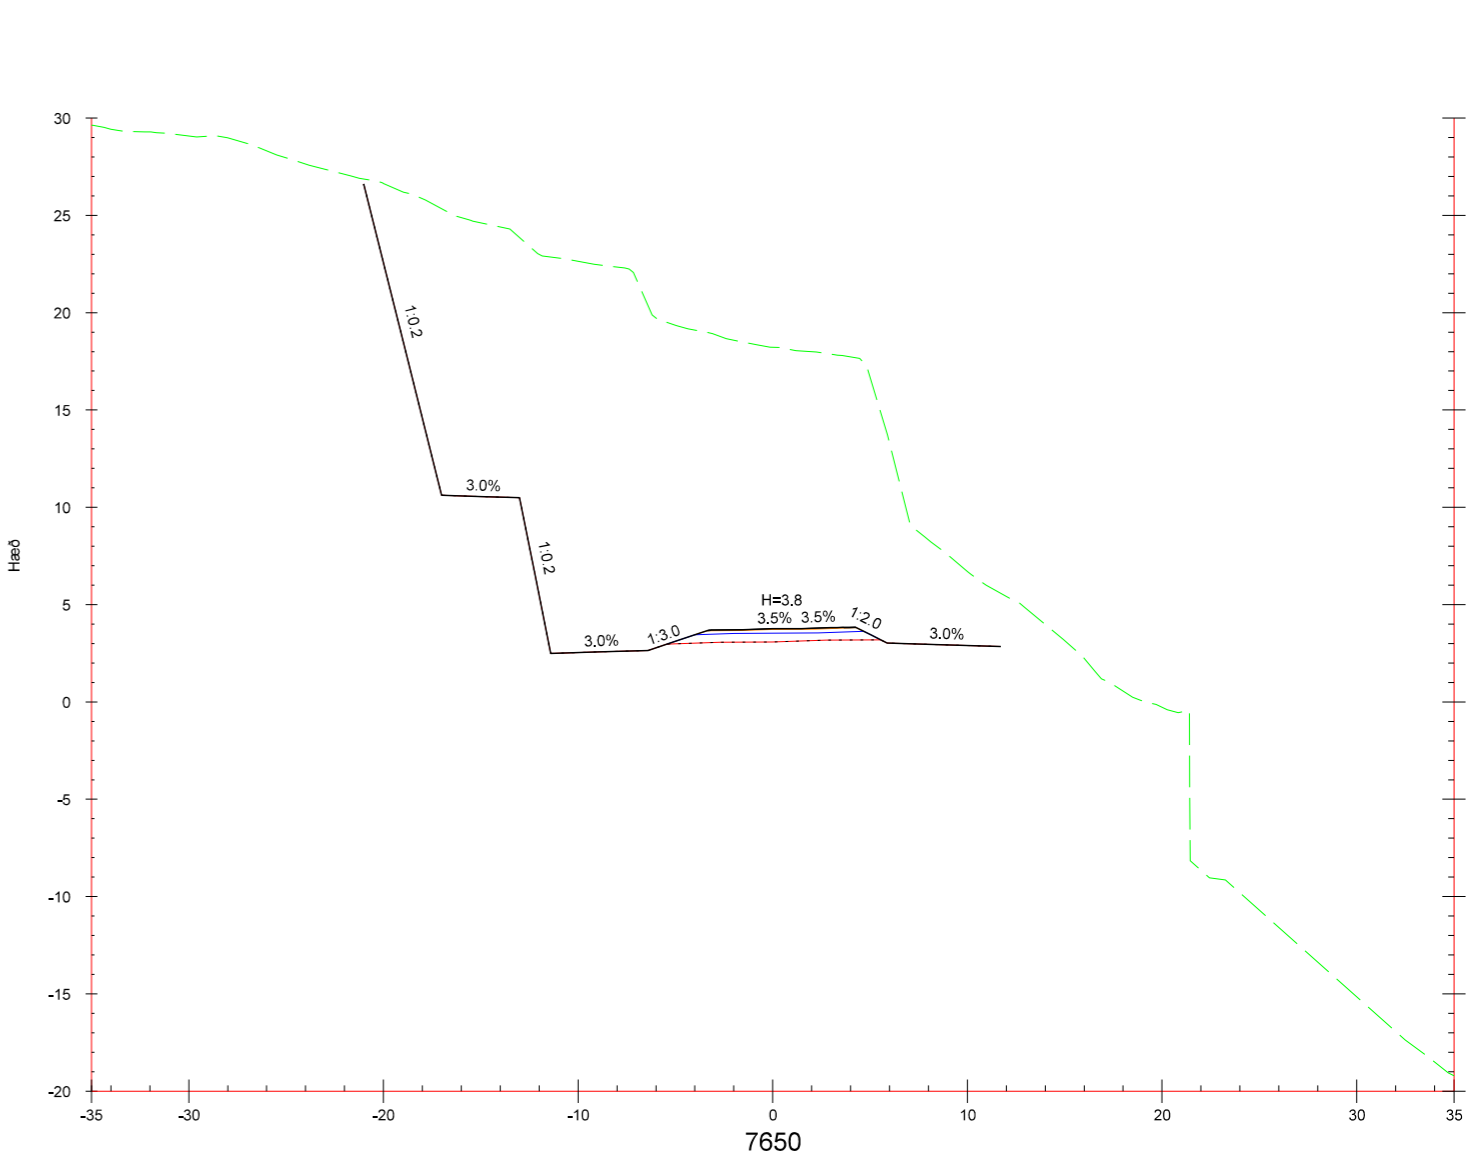
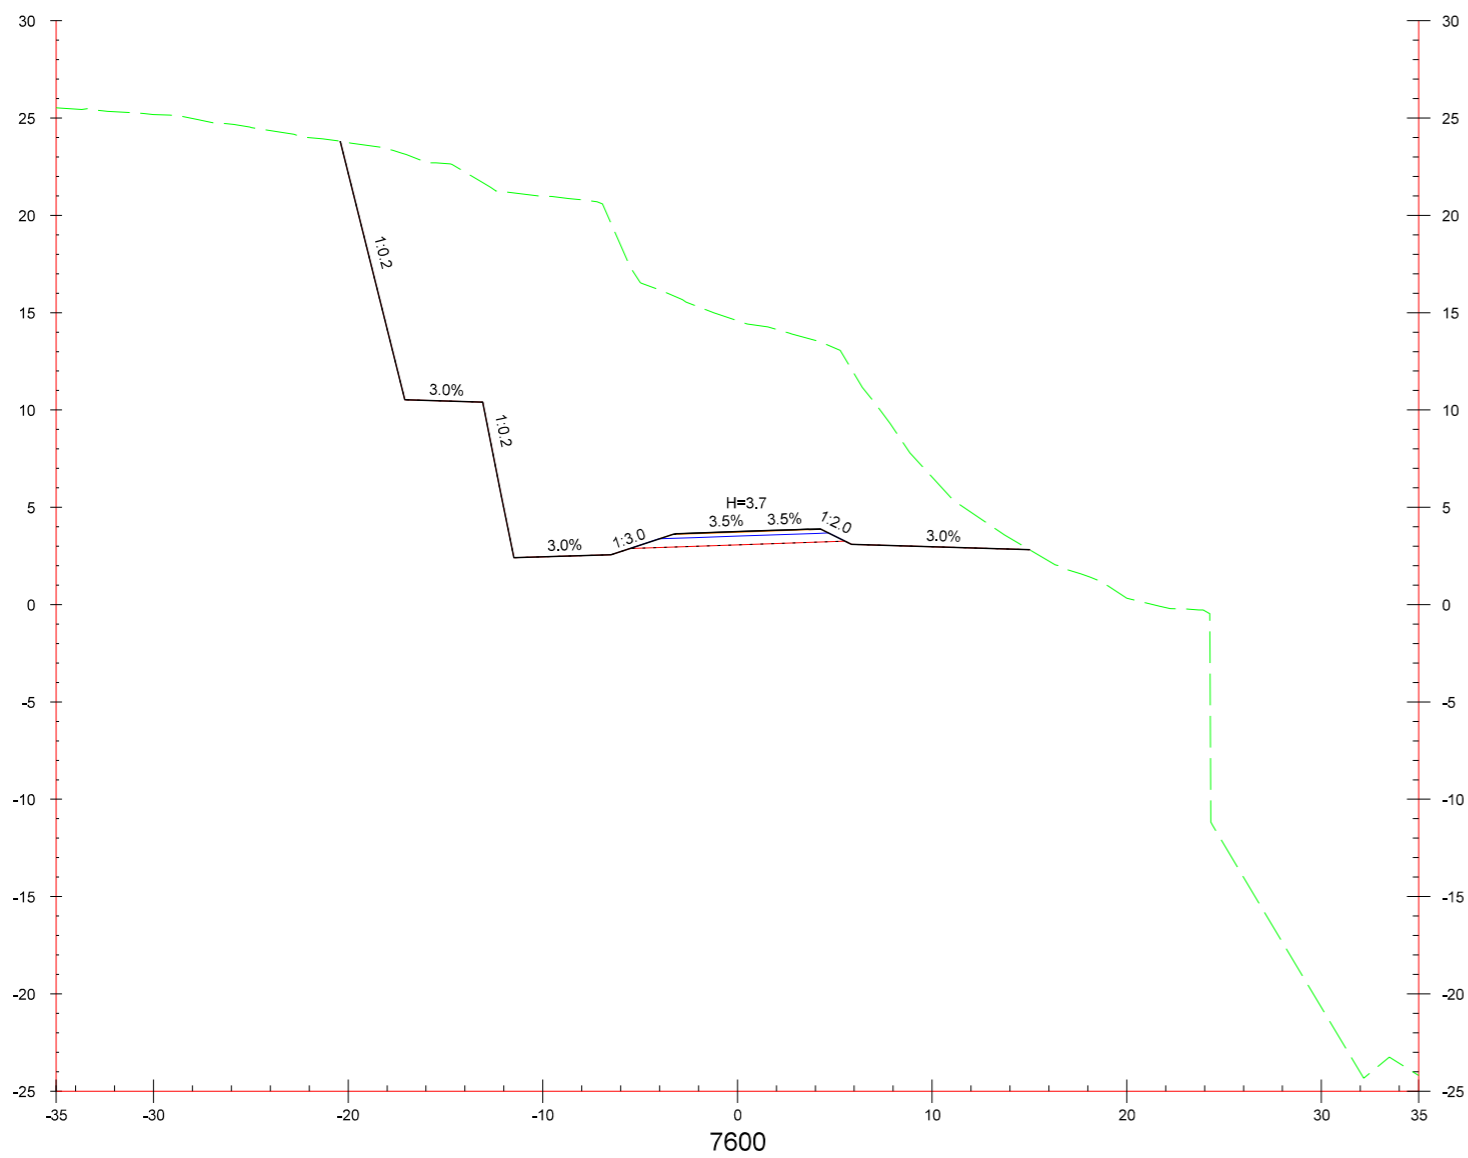





ST. 7600 - 7650




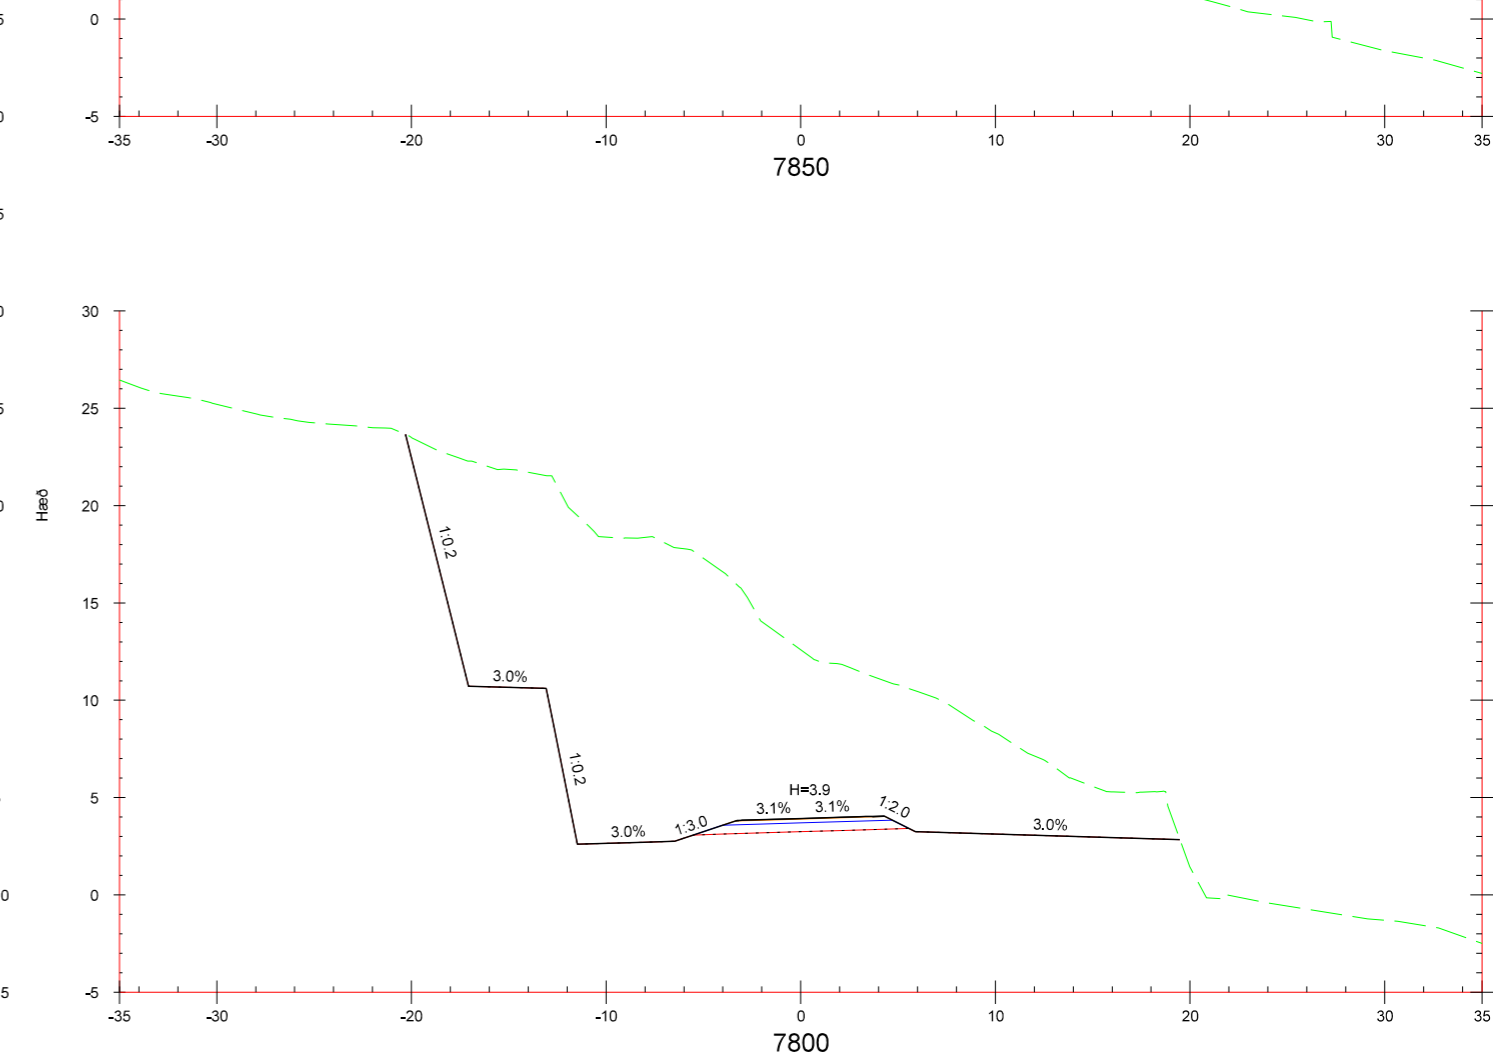
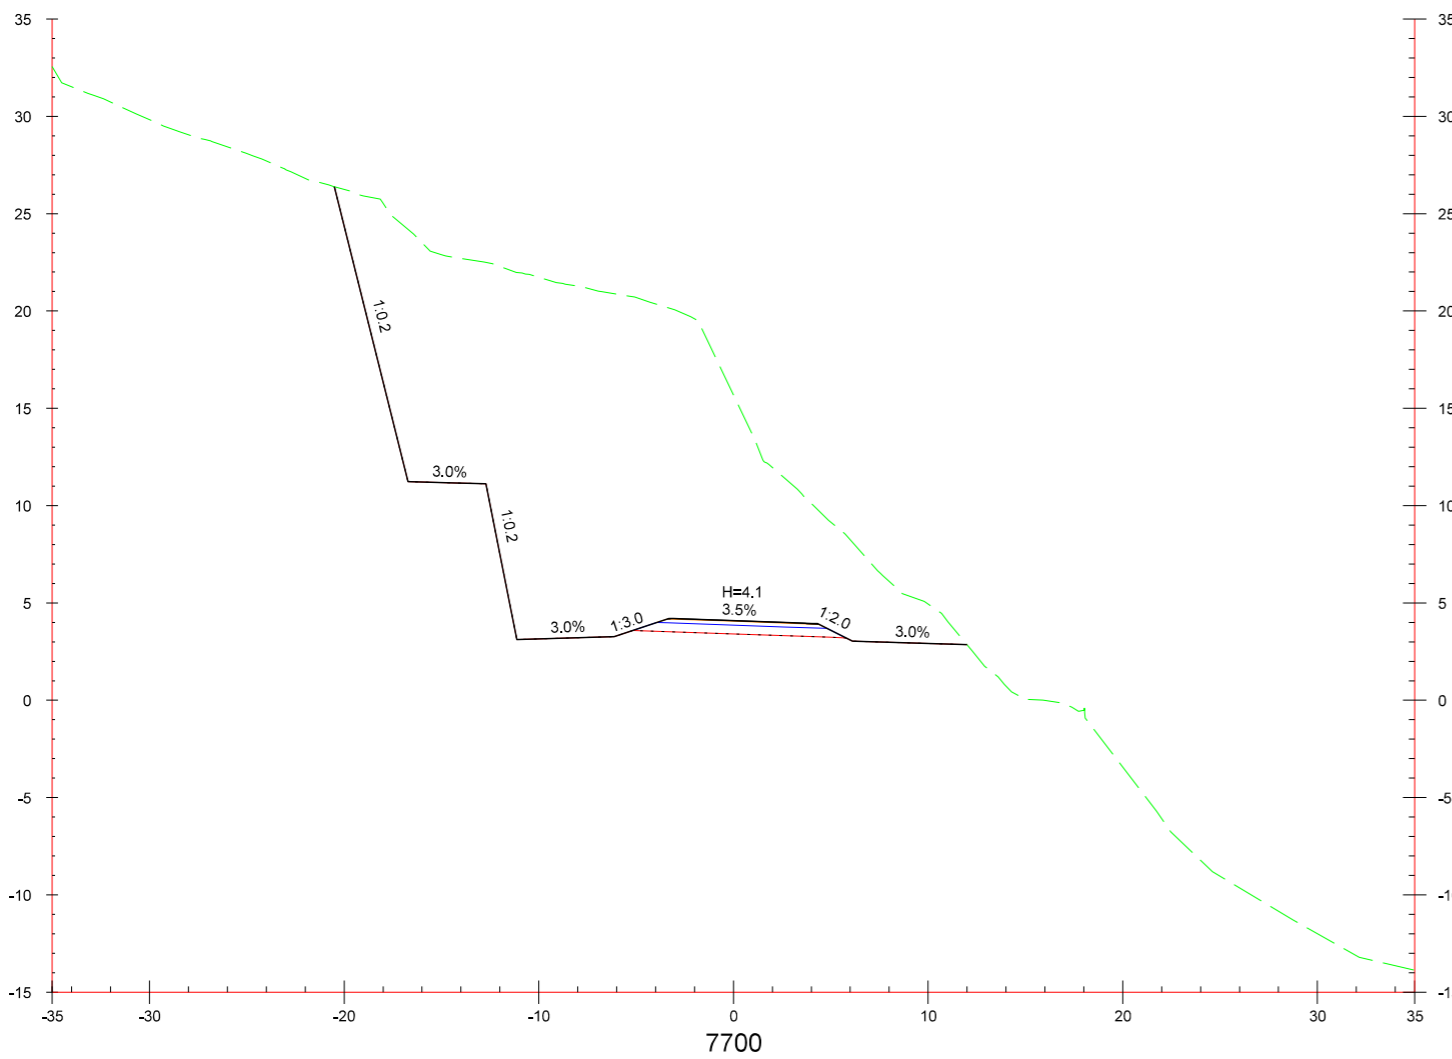
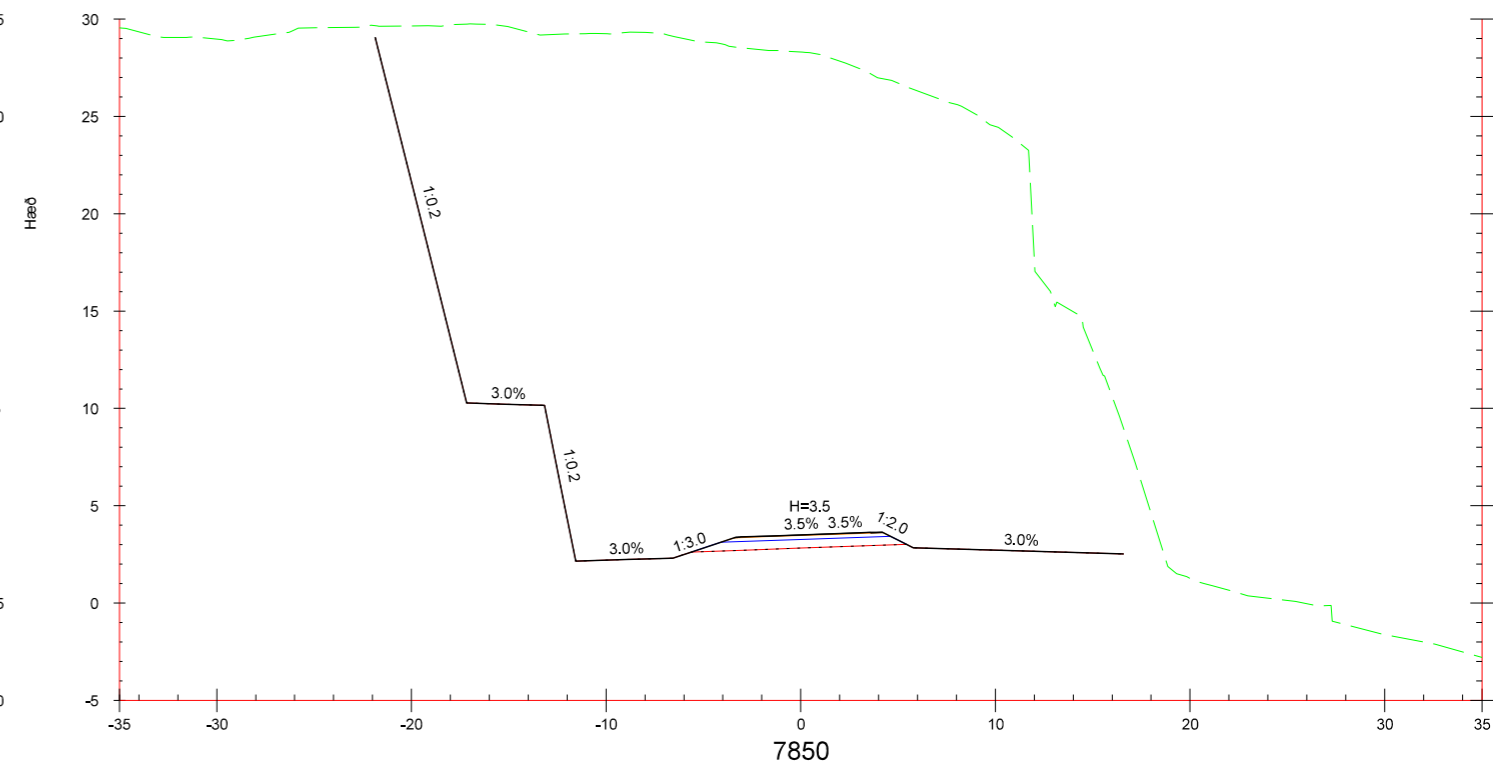
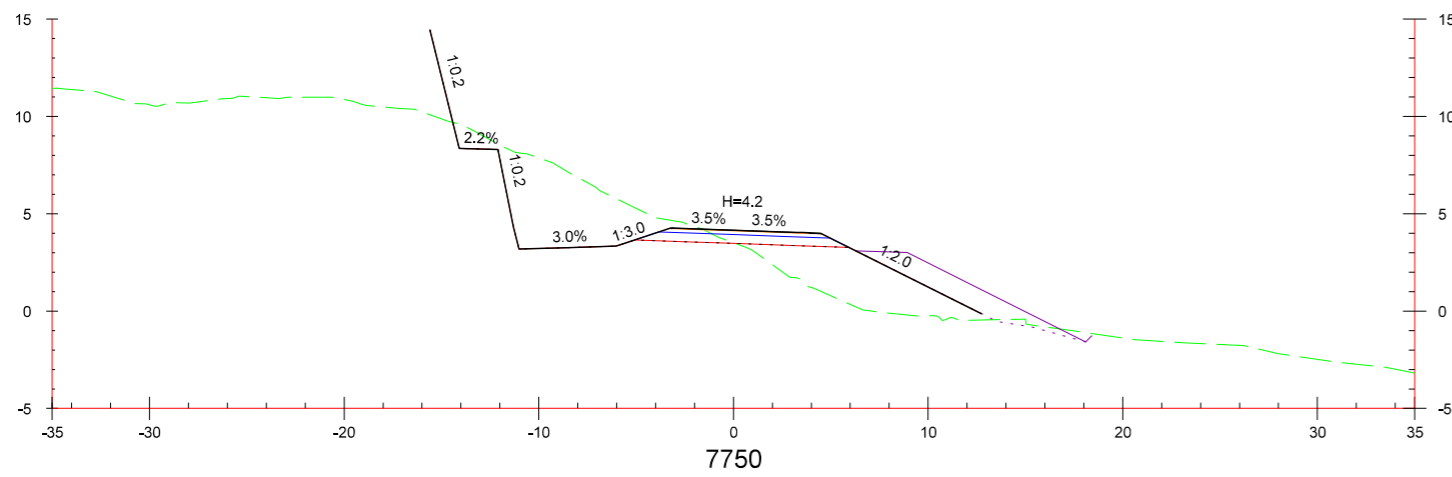


ST. 7700 - 7850

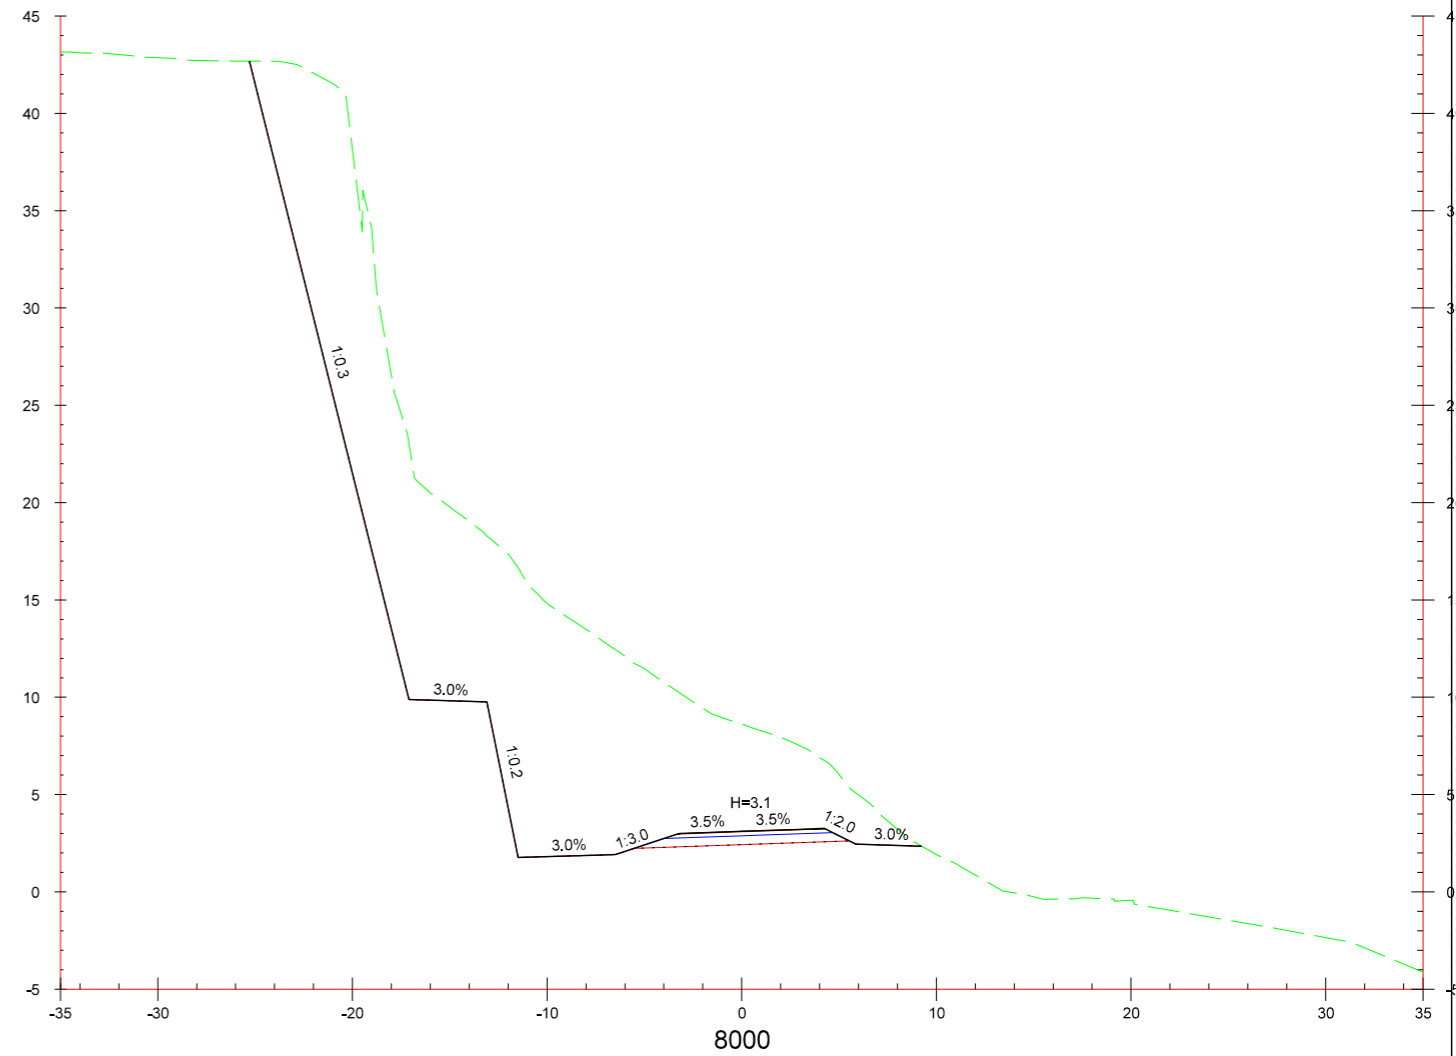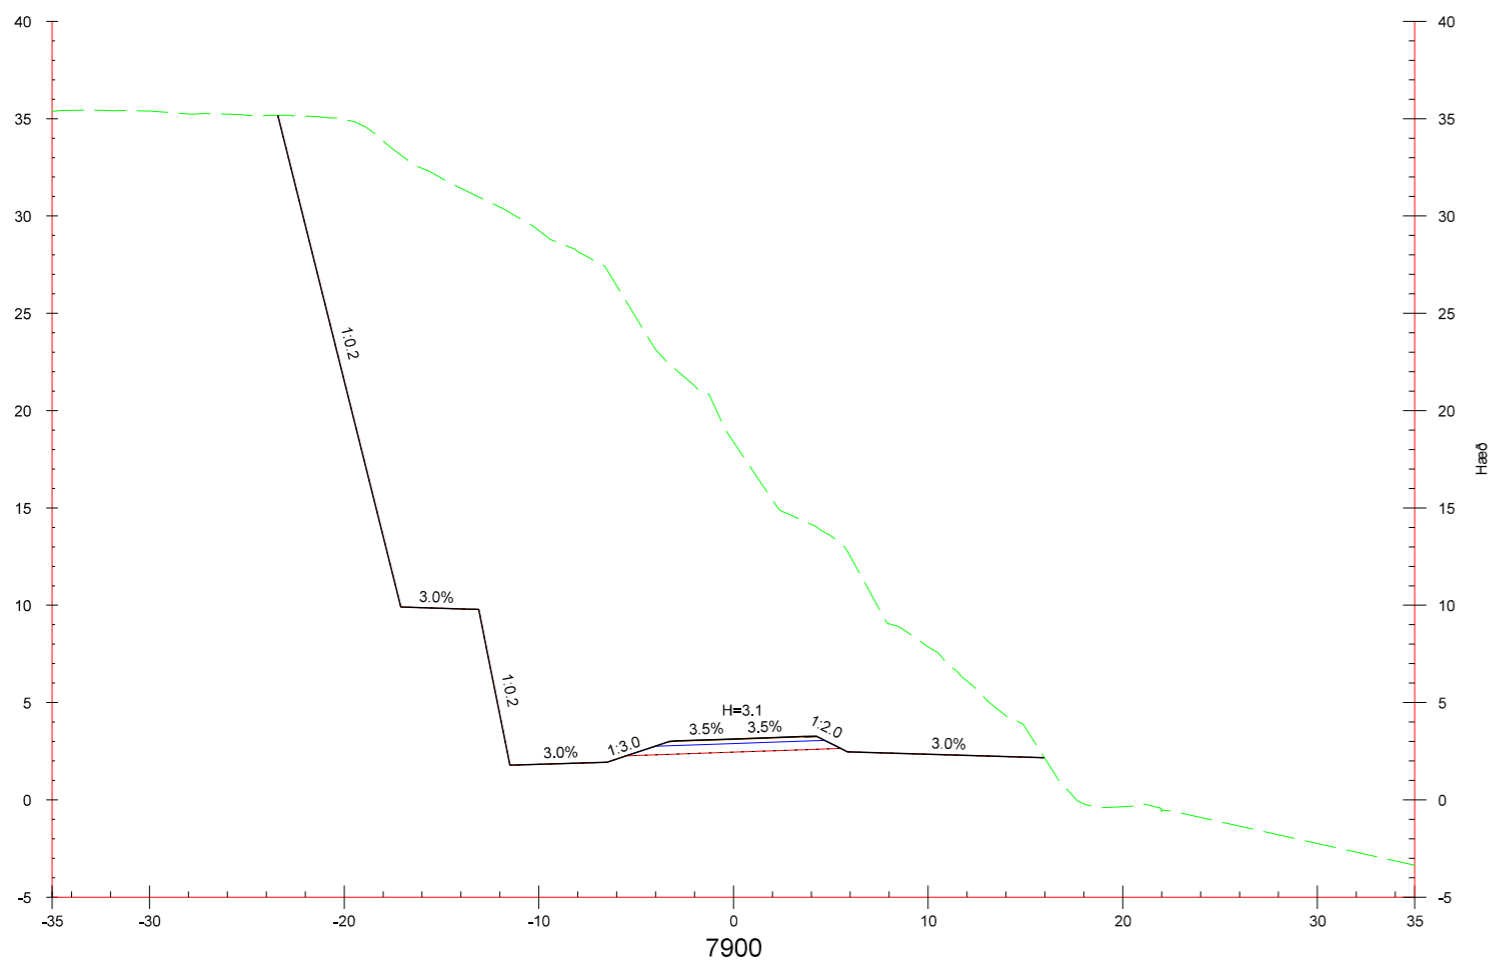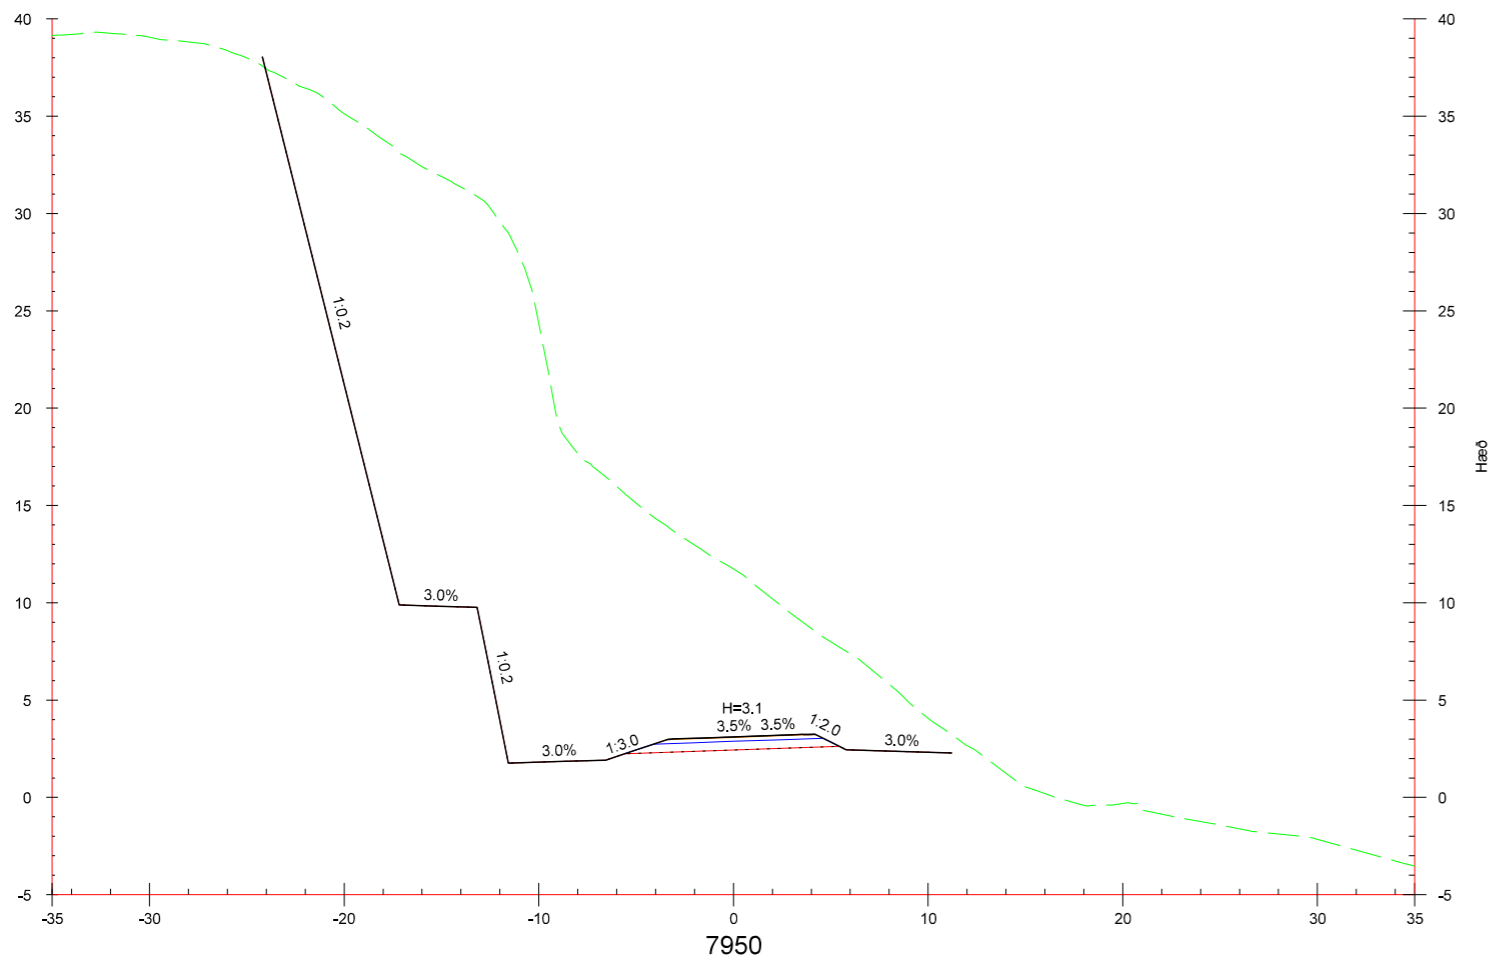

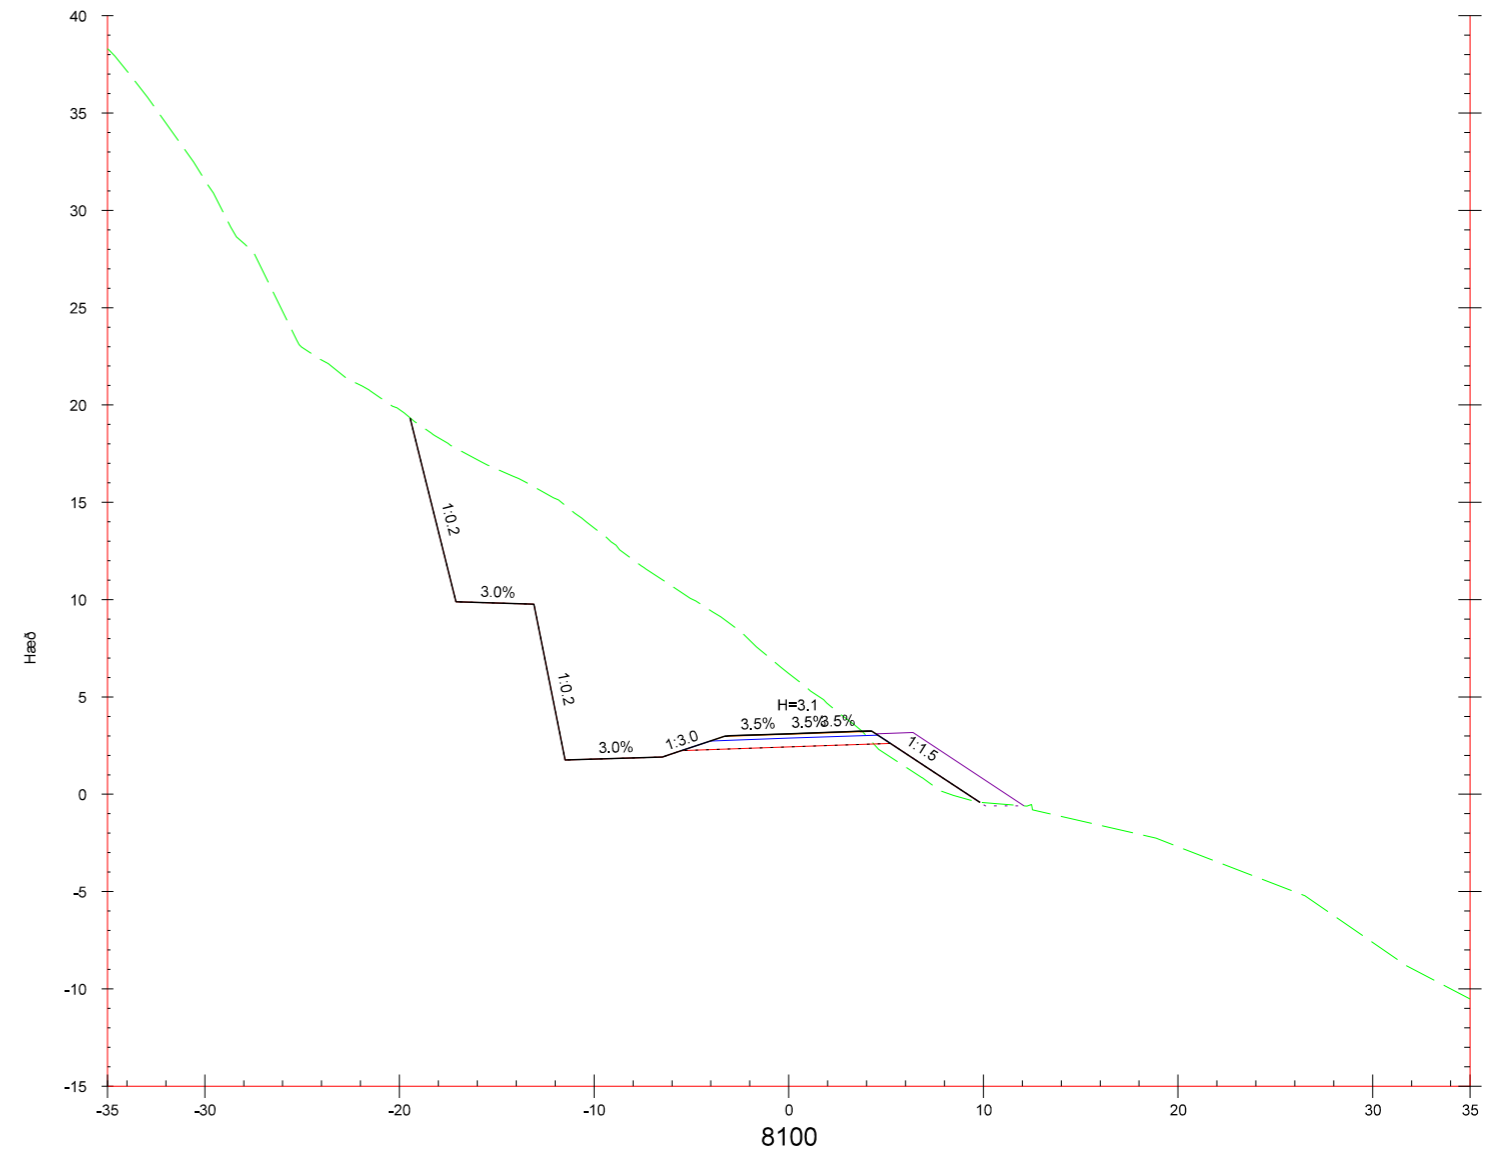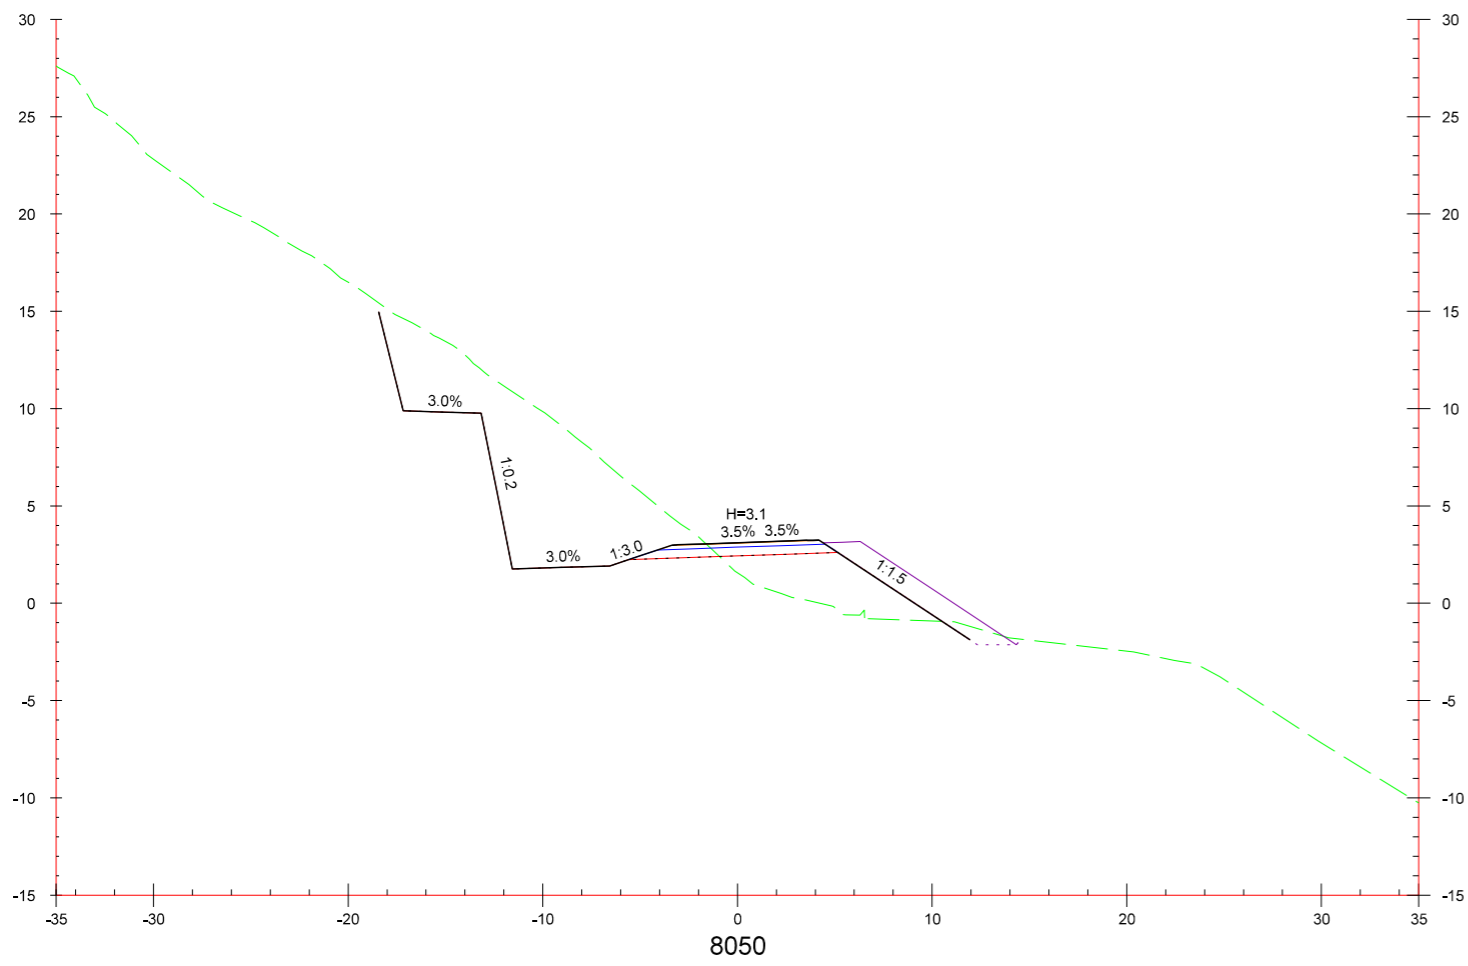

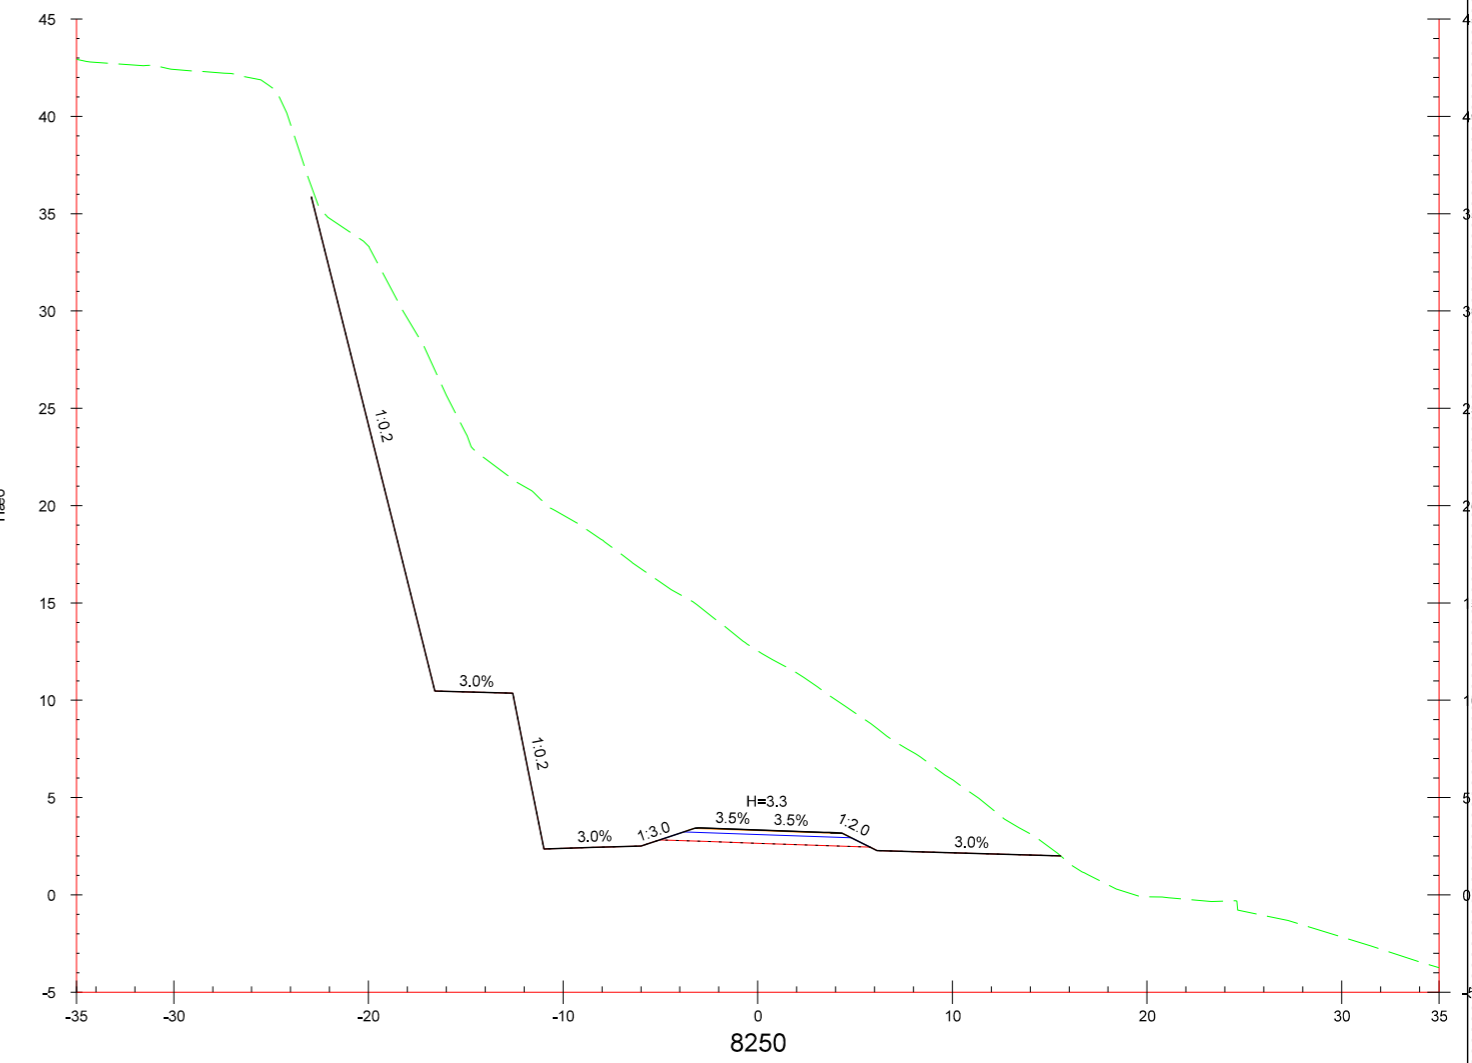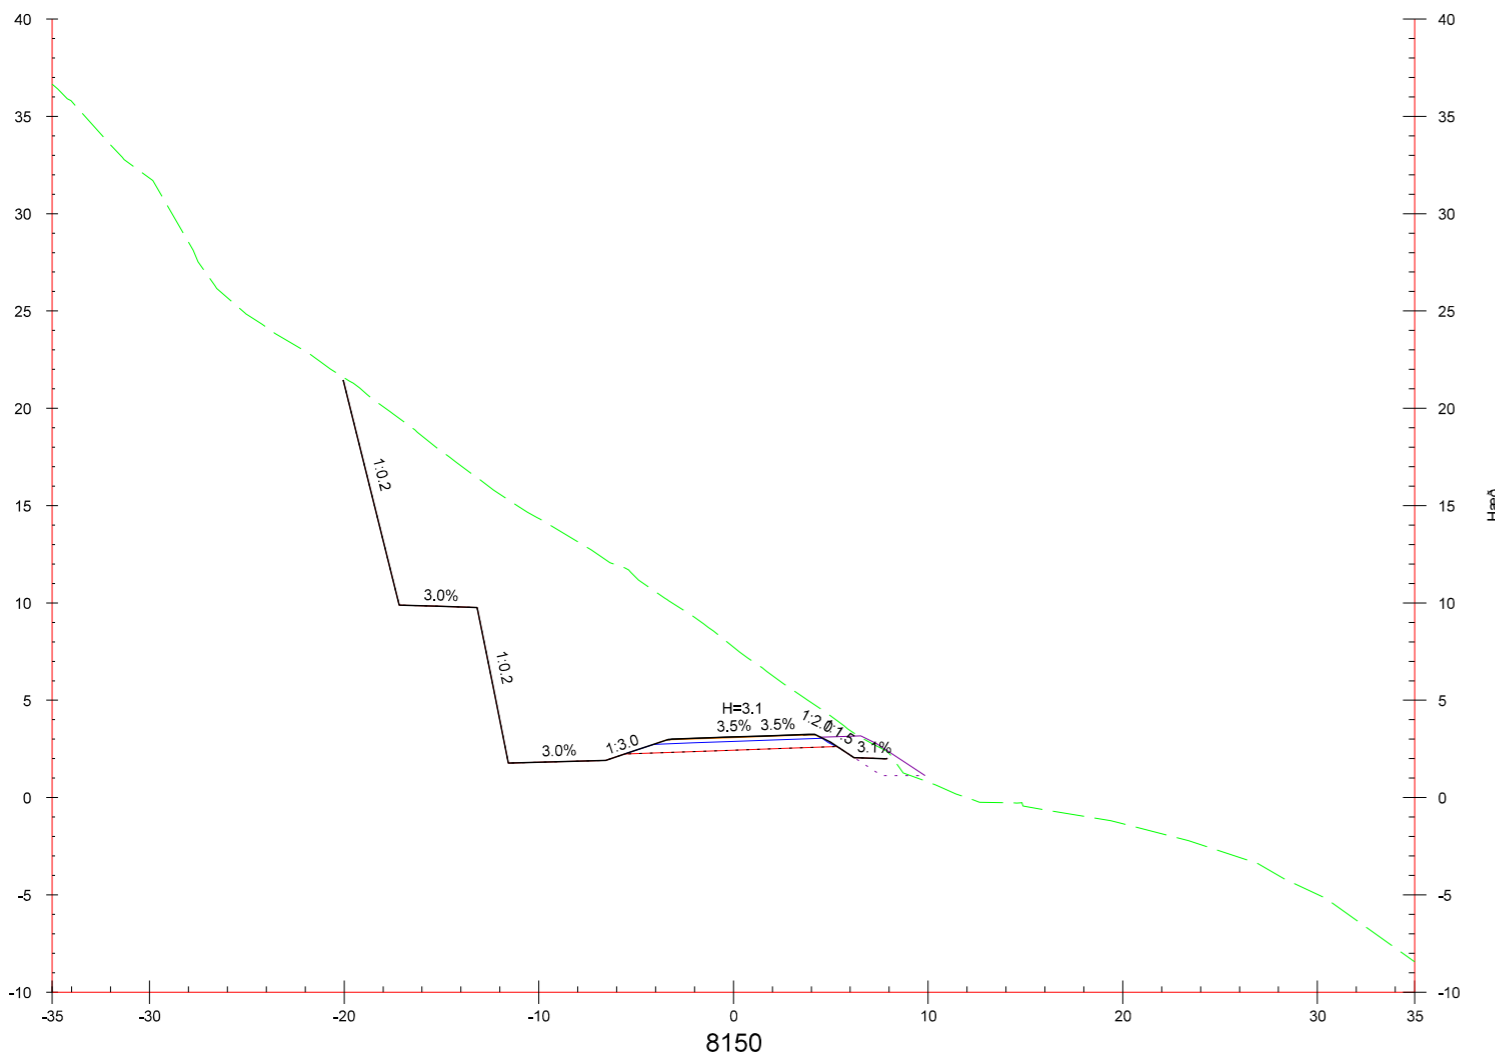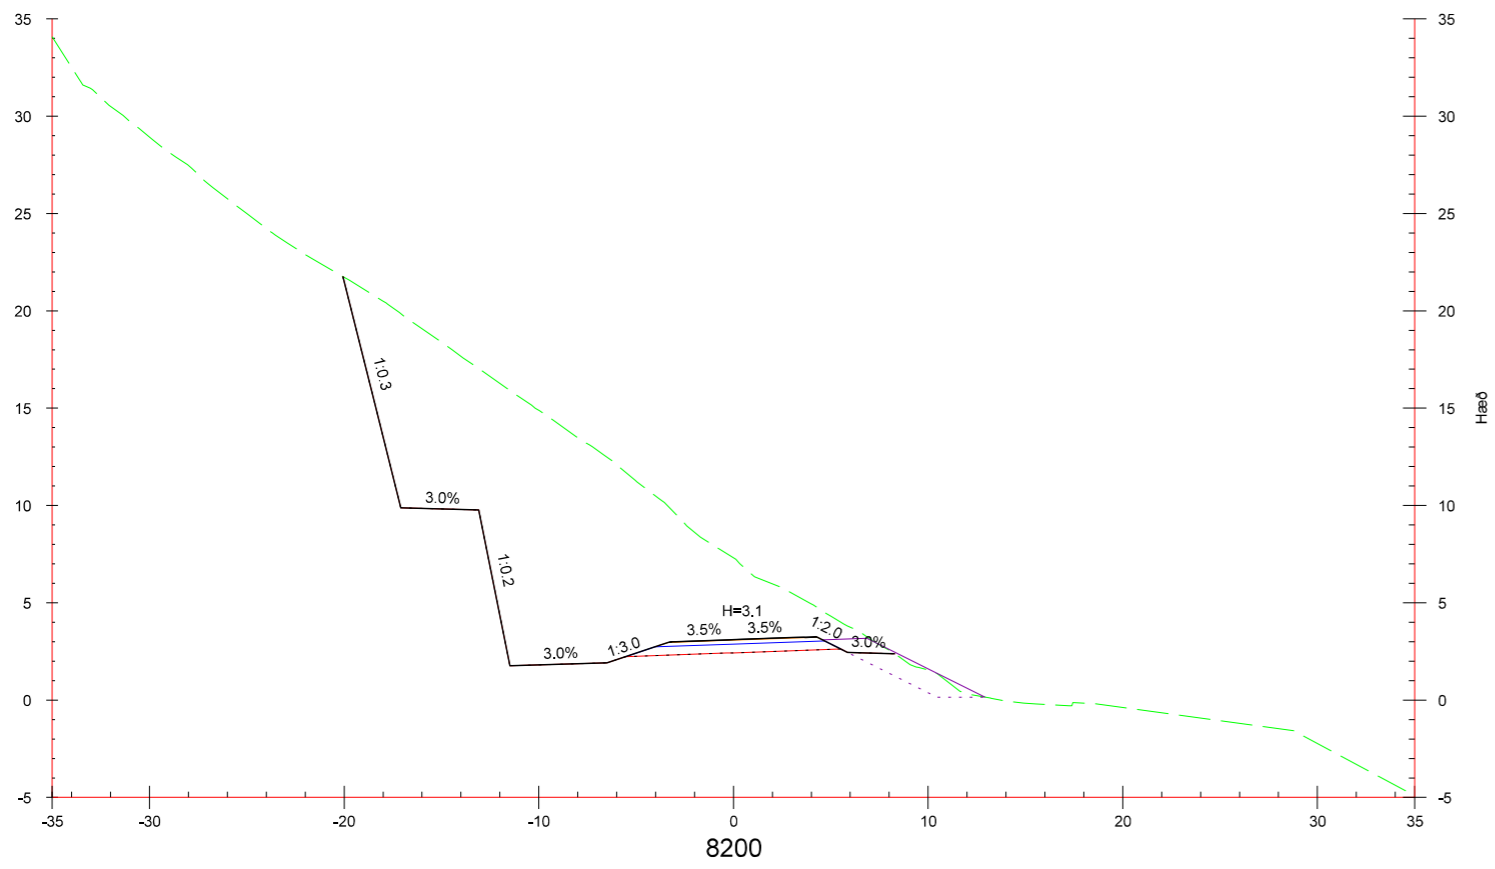

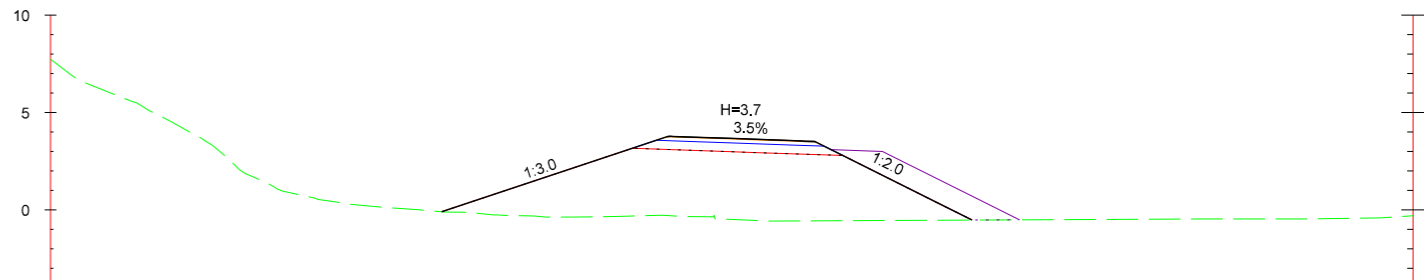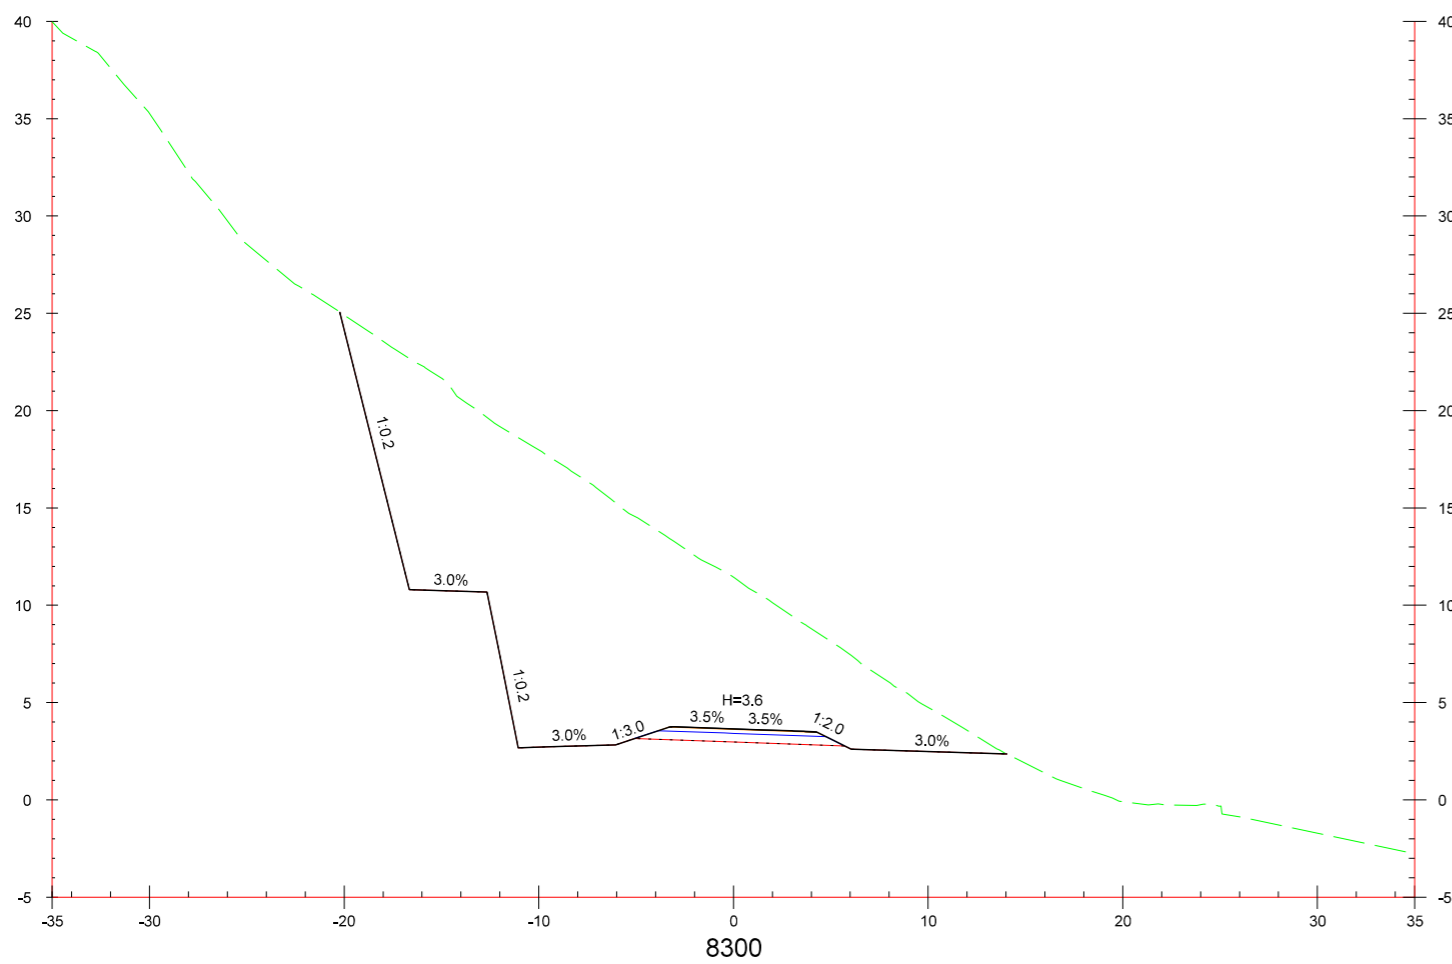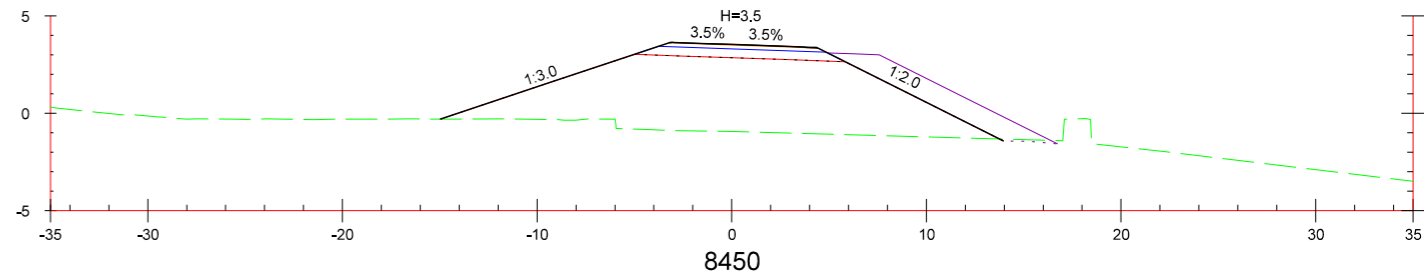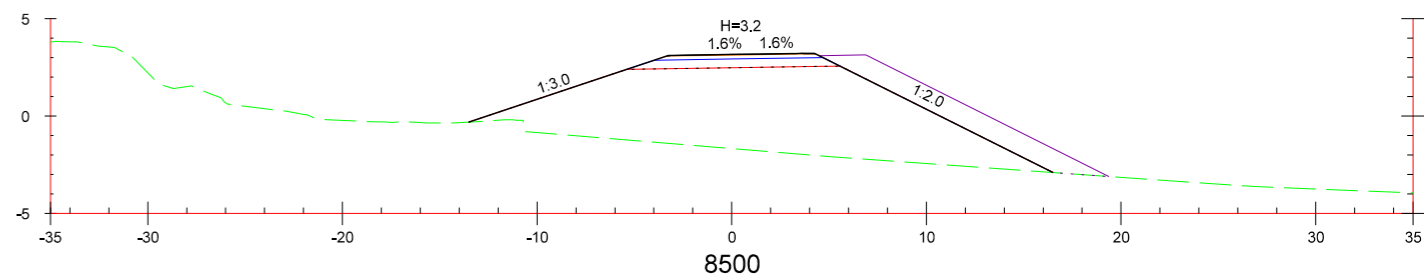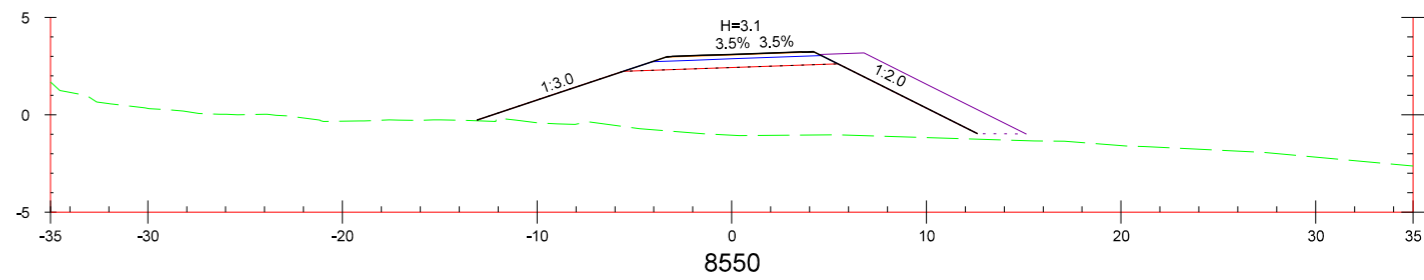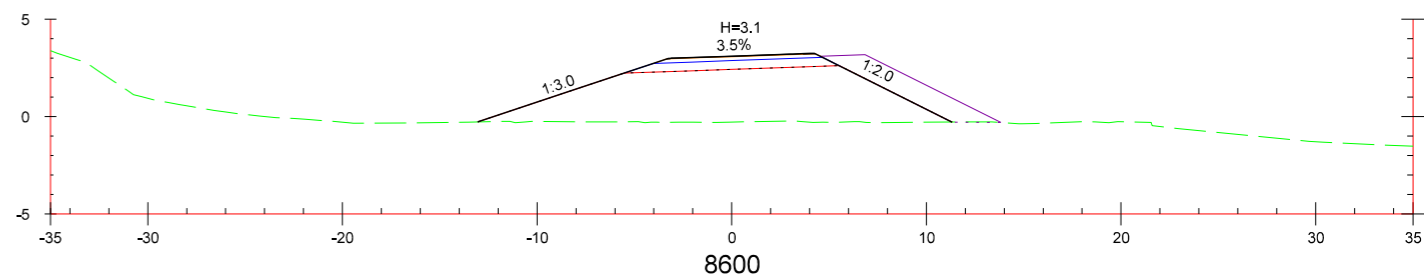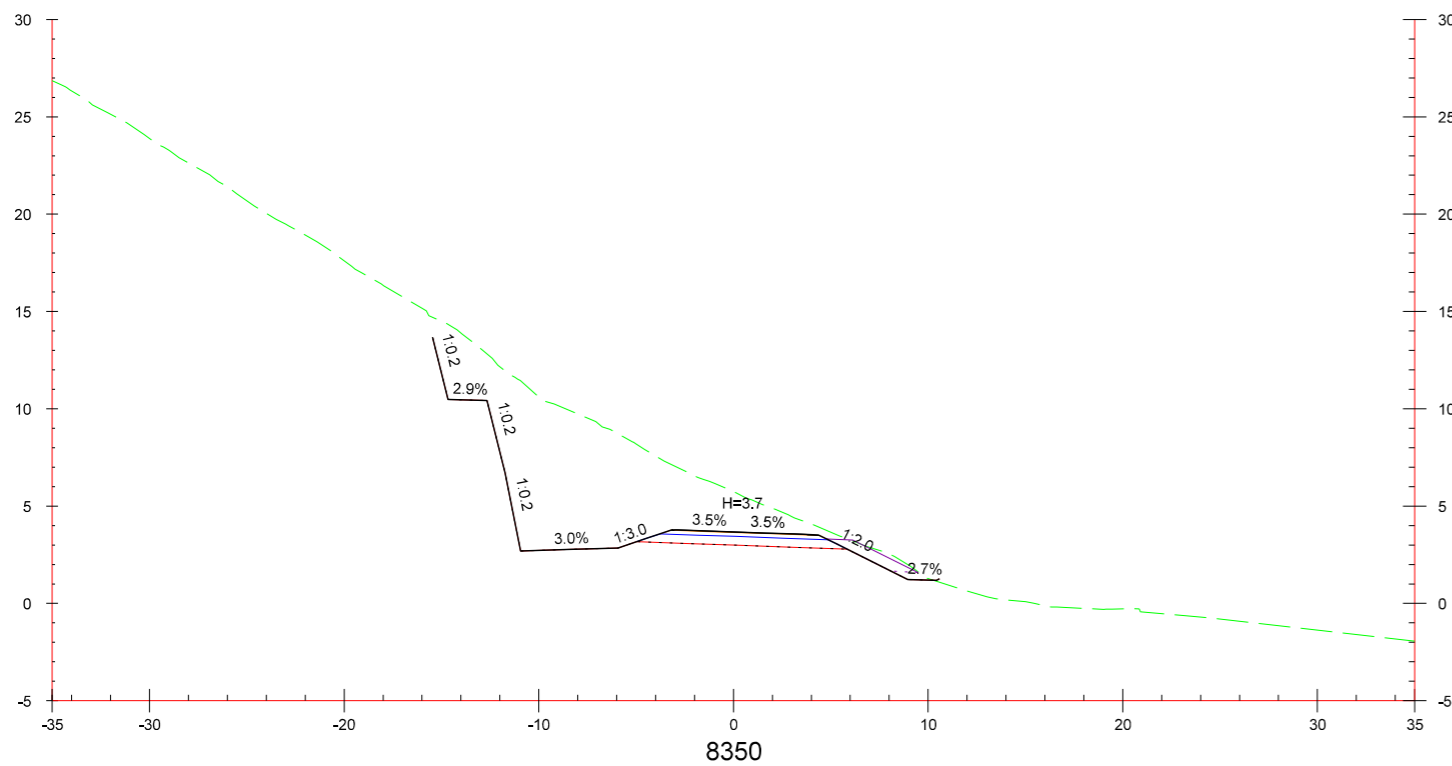

ST. 8300 - 8600